


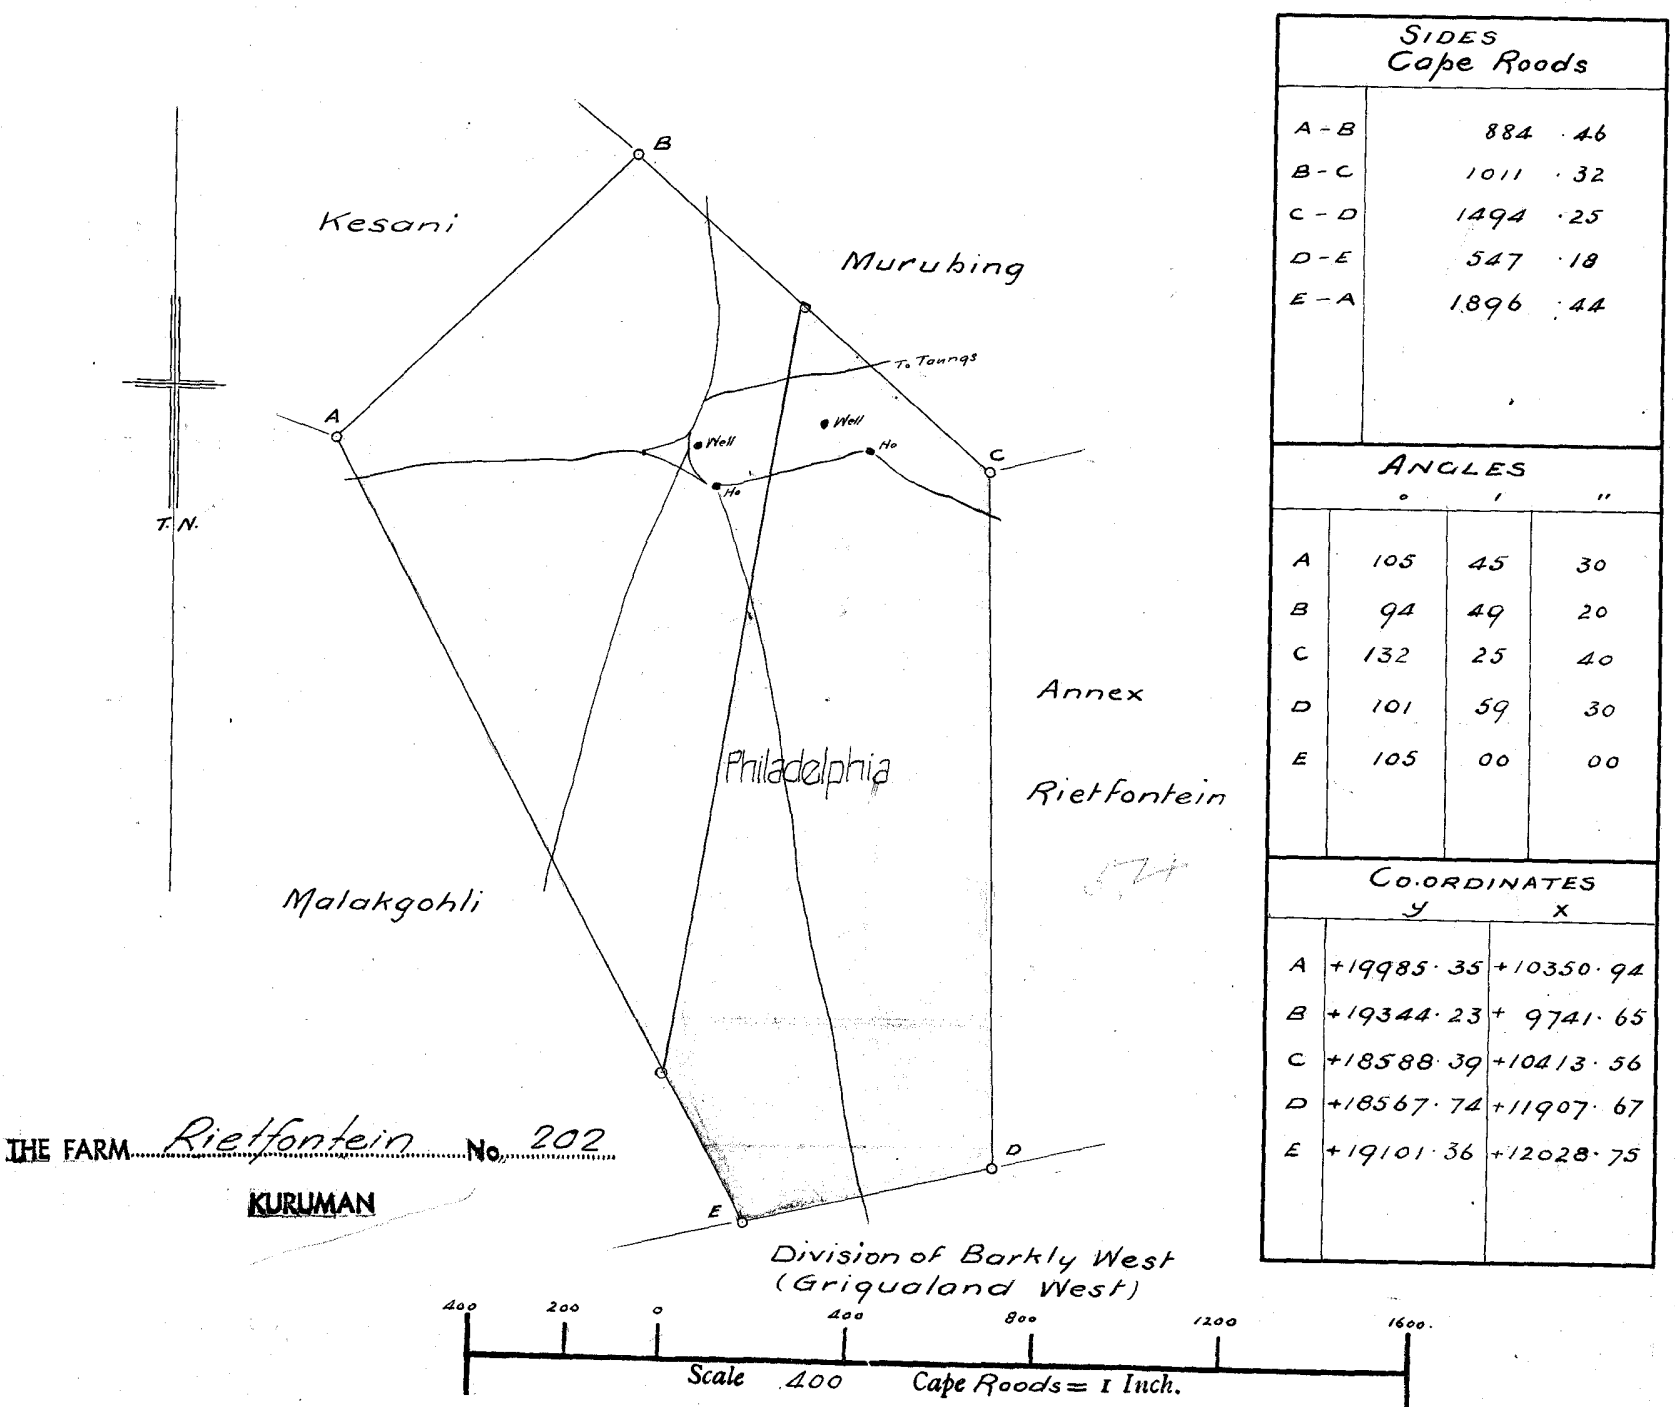

The above diagram lettered A B C D E represents 3316 morgen
183 square roods - square feet of land situate in the Field Cornetcy of Gathlose,
Division of KURUMAN, being the farm RIETFONTein

For list of deductions
see back of diagram.

Bounded NE by Murubing.
E " Annex Rietfontein.
S " Division of Barkly West, (Griqualand West).
SW " Malakgohli.
NW " Kesani.

Surveyed and beaconsed by me according to regulations.
Dec: 1917 - Jan^y 1918.

W.R. Lauhaan
Government Land Surveyor.

This diagram belongs to the Transfer made this _____
in favour of _____ is the trip. copy of the
I certify that this diagram belongs
to the Title Deed this day issued
in favor of John Gerald Donoran and others
Sur: Genl's Office. Registrar of Deeds.
CAPE TOWN
11th June 1918
W. Holland
To Surveyor General.