


The numerical data of the diagram of farm N° 14 M are sufficiently consistent.

(Sgd) Alex C. Ballie

Examiner

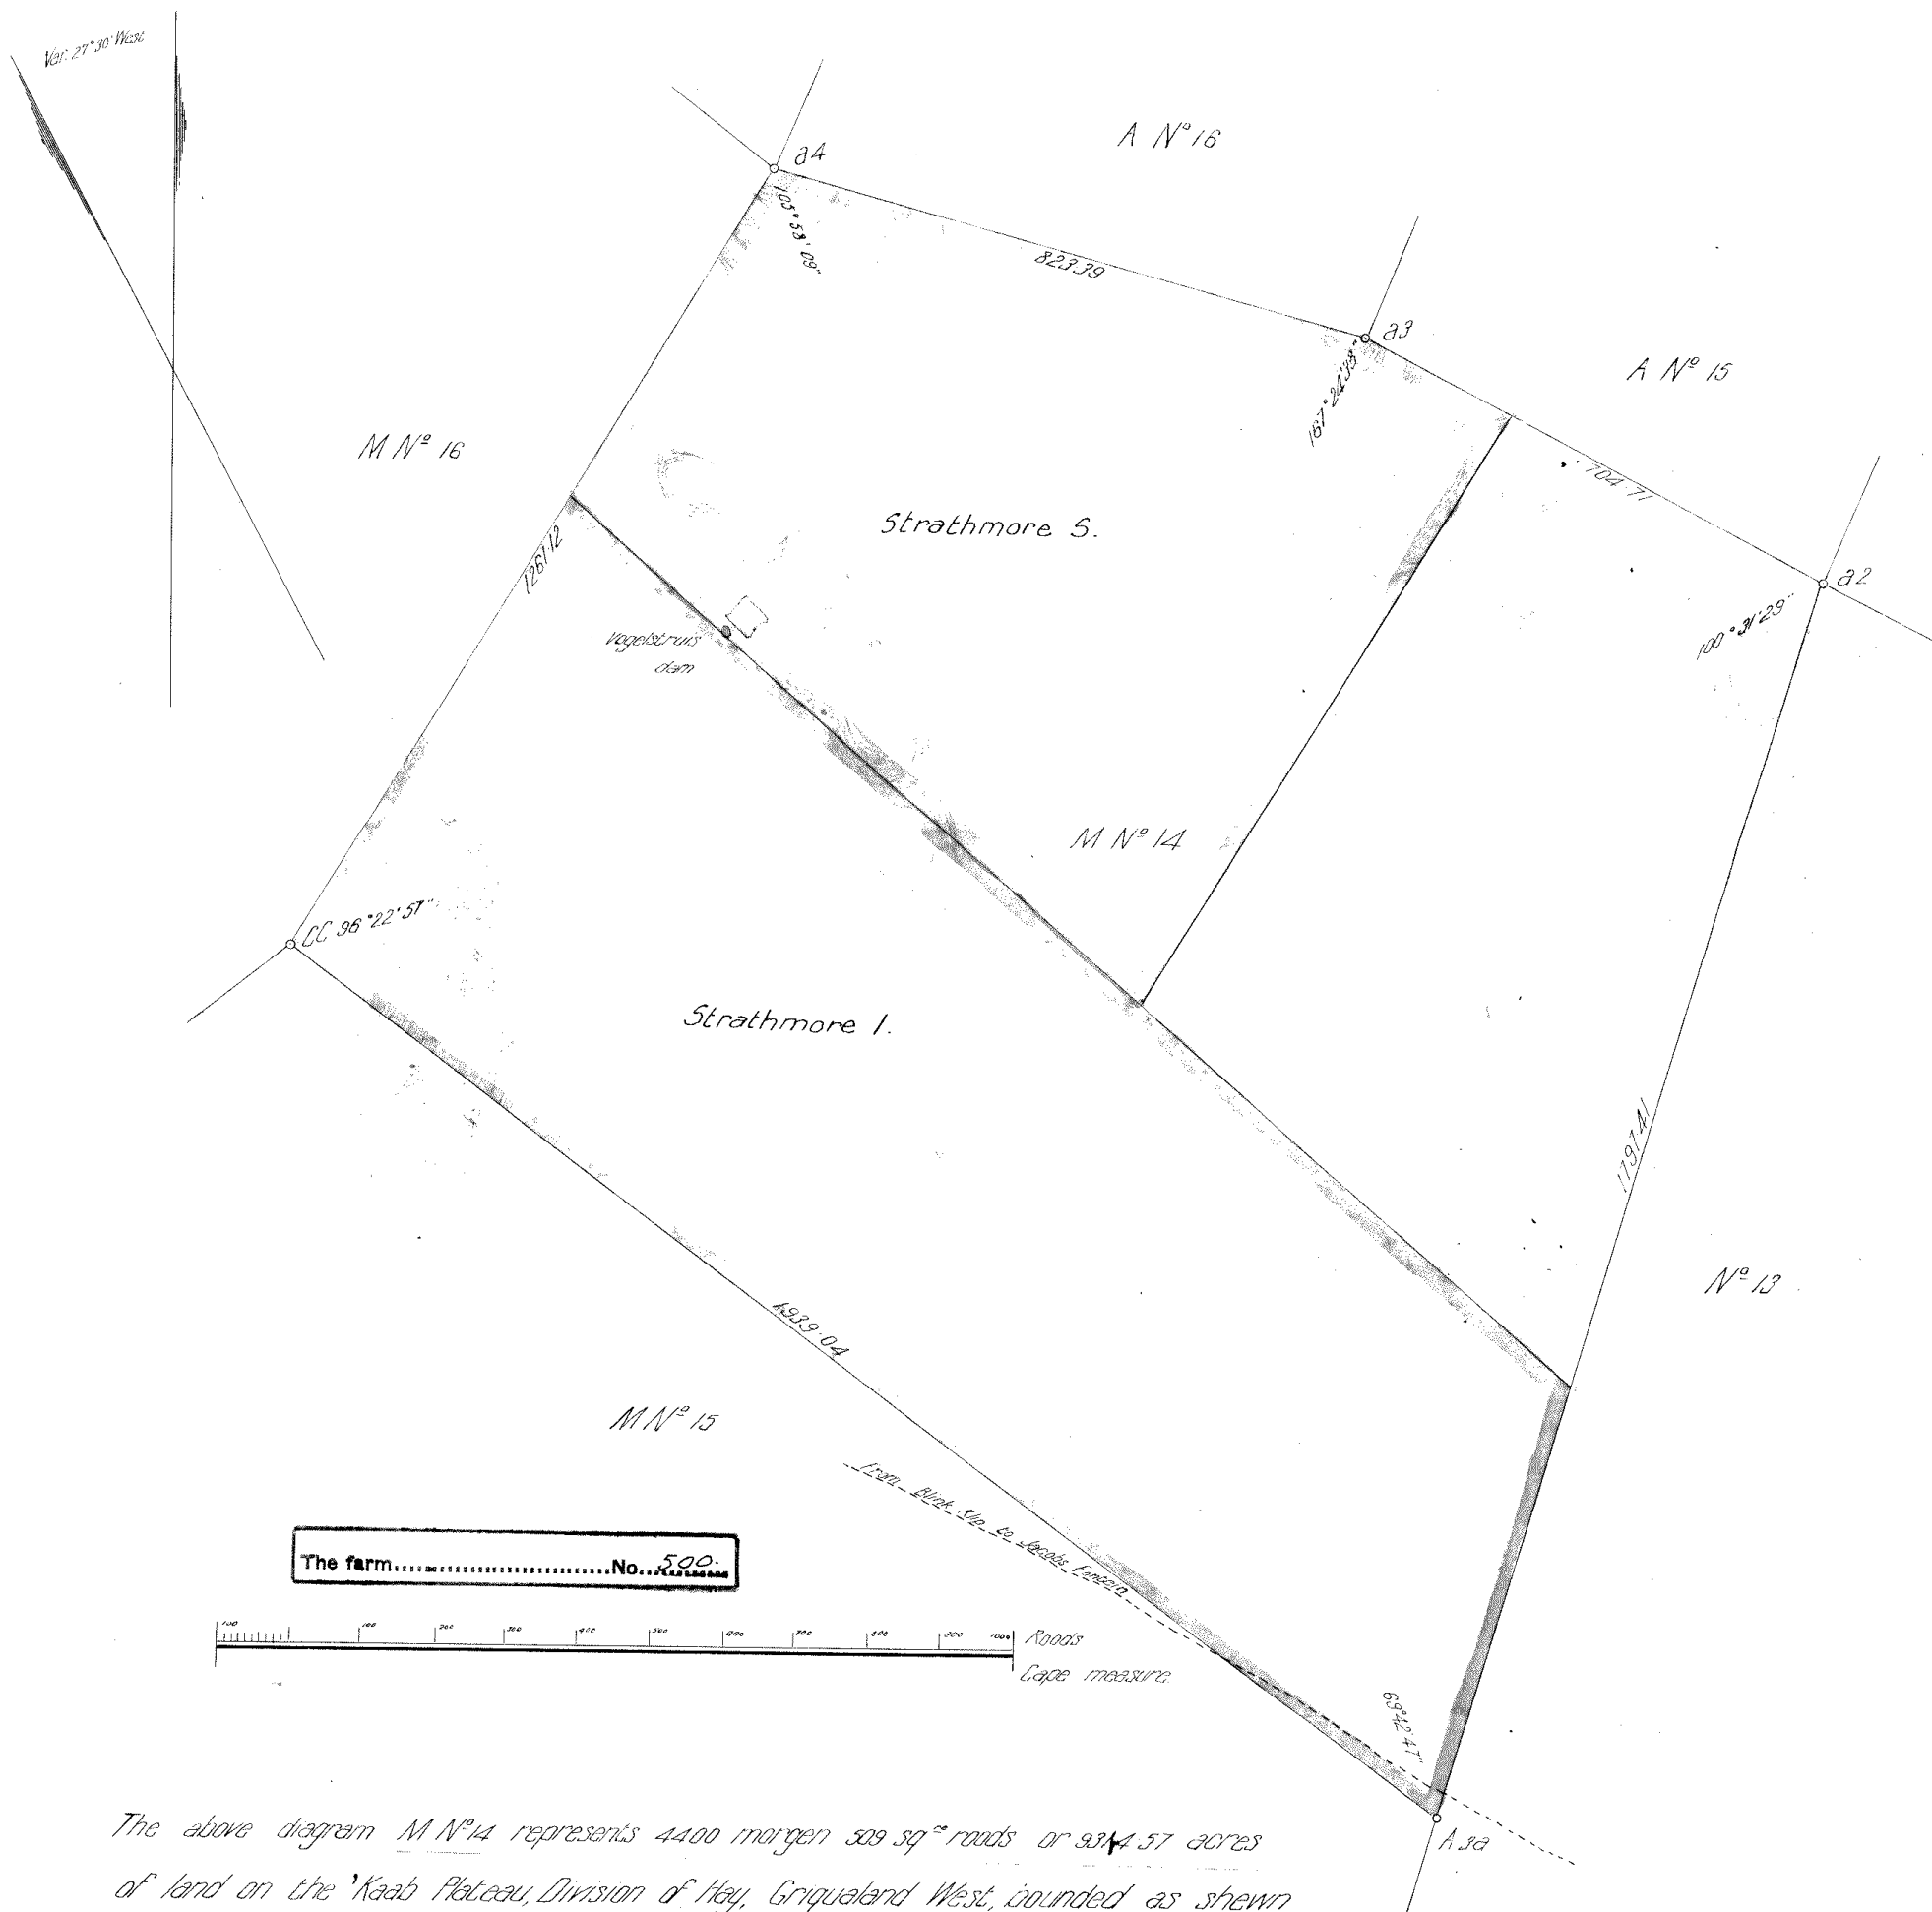

The above diagram M N°14 represents 4400 morgen 509 sq^{re} rods or 934.57 acres of land on the 'Kaab Plateau, Division of Hay, Grigueland West, bounded as shewn above.

Surveyed and planned for Government by me.

(Egal) John Mintern,

Government Surveyor

A.D. 1877

Copied from the original
 Date of the copy 8-4-1879
 Name Jacob Janz
 No. Gr. W. 6 20-22
 27. NOV. 1846
 No 751-1946
 W. L. Hardwick
 for SURVEYOR-GENERAL

West Virginia

For list of
deductions see
back of file

500
TH500

B/2133/1879.

TH 500