


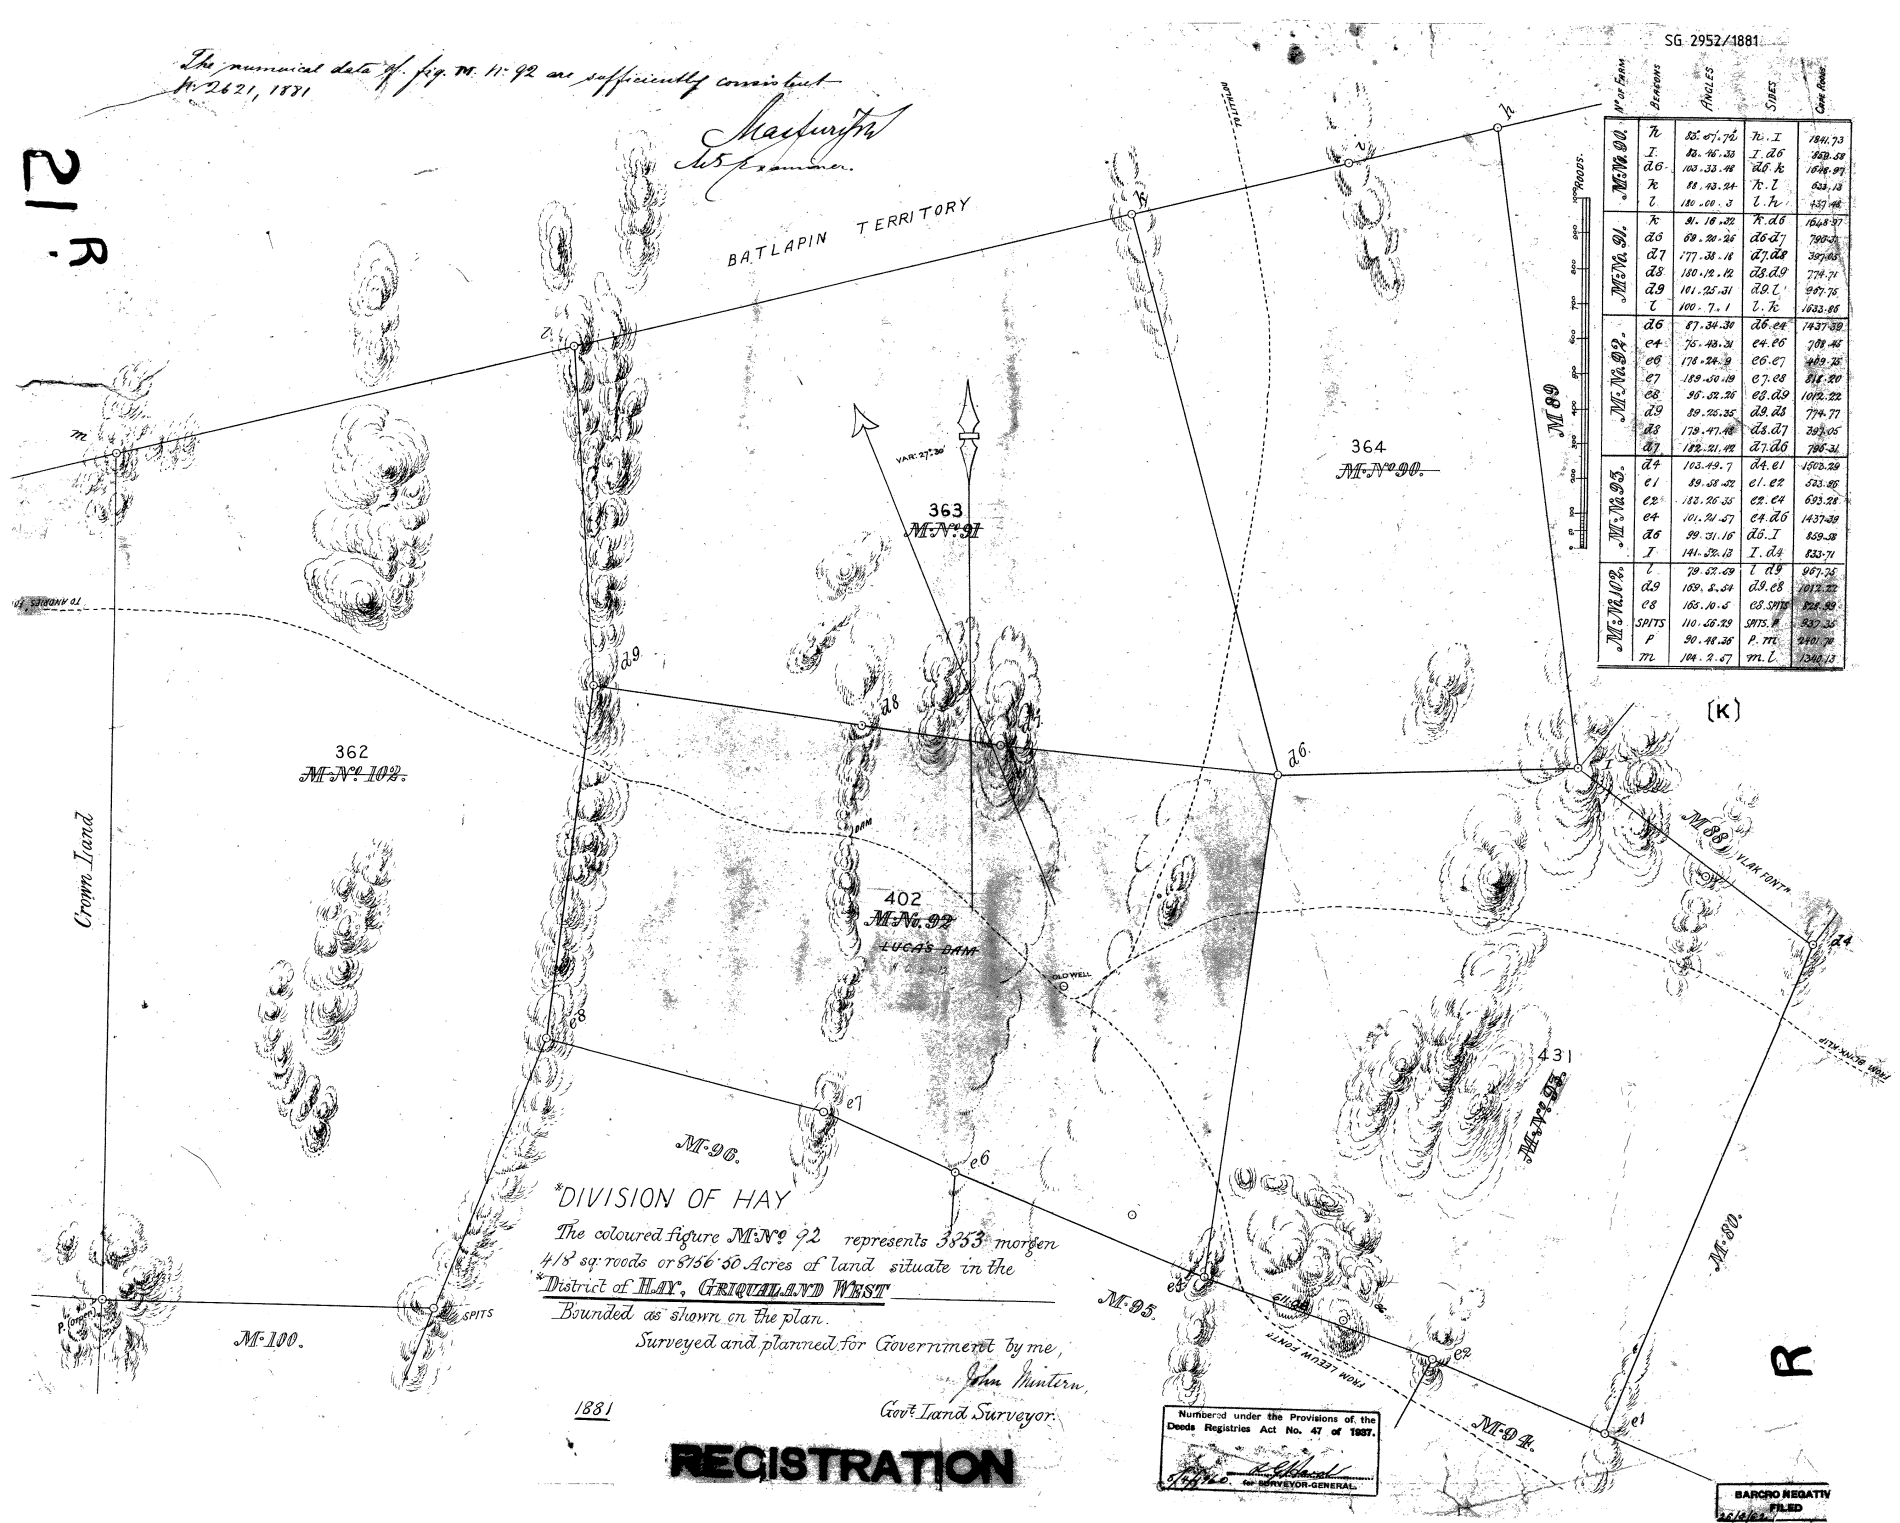

SG 2952/1881

No. of Sides	Angles	Sides	Area

***DIVISION OF HAY**
 The coloured figure M.N. 92 represents 3353 morgen
 418 sq. rods or 8756.50 Acres of land situate in the
District of HAY, GRIQUALAND WEST
 Bounded as shown on the plan.
 Surveyed and planned for Government by me,
J. H. Hunter,
 Govt. Land Surveyor.

REGISTRATION

Numbered under the Provisions of the

BARGRO NEGATIVE
 FILED
 26/10/1911