


The numerical data of this Figure are sufficiently consistent.

F Dg N^o B 2032/1880
(Sgd.) Alex C. Baillie
Examiner

SIDES		ANGLES			
			°	'	"
AB	1941.80	A	91	49	44
BC	933.54	B	74	21	51
CD	1831.10	C	124	2	51
DA	1478.08	D	69	45	34

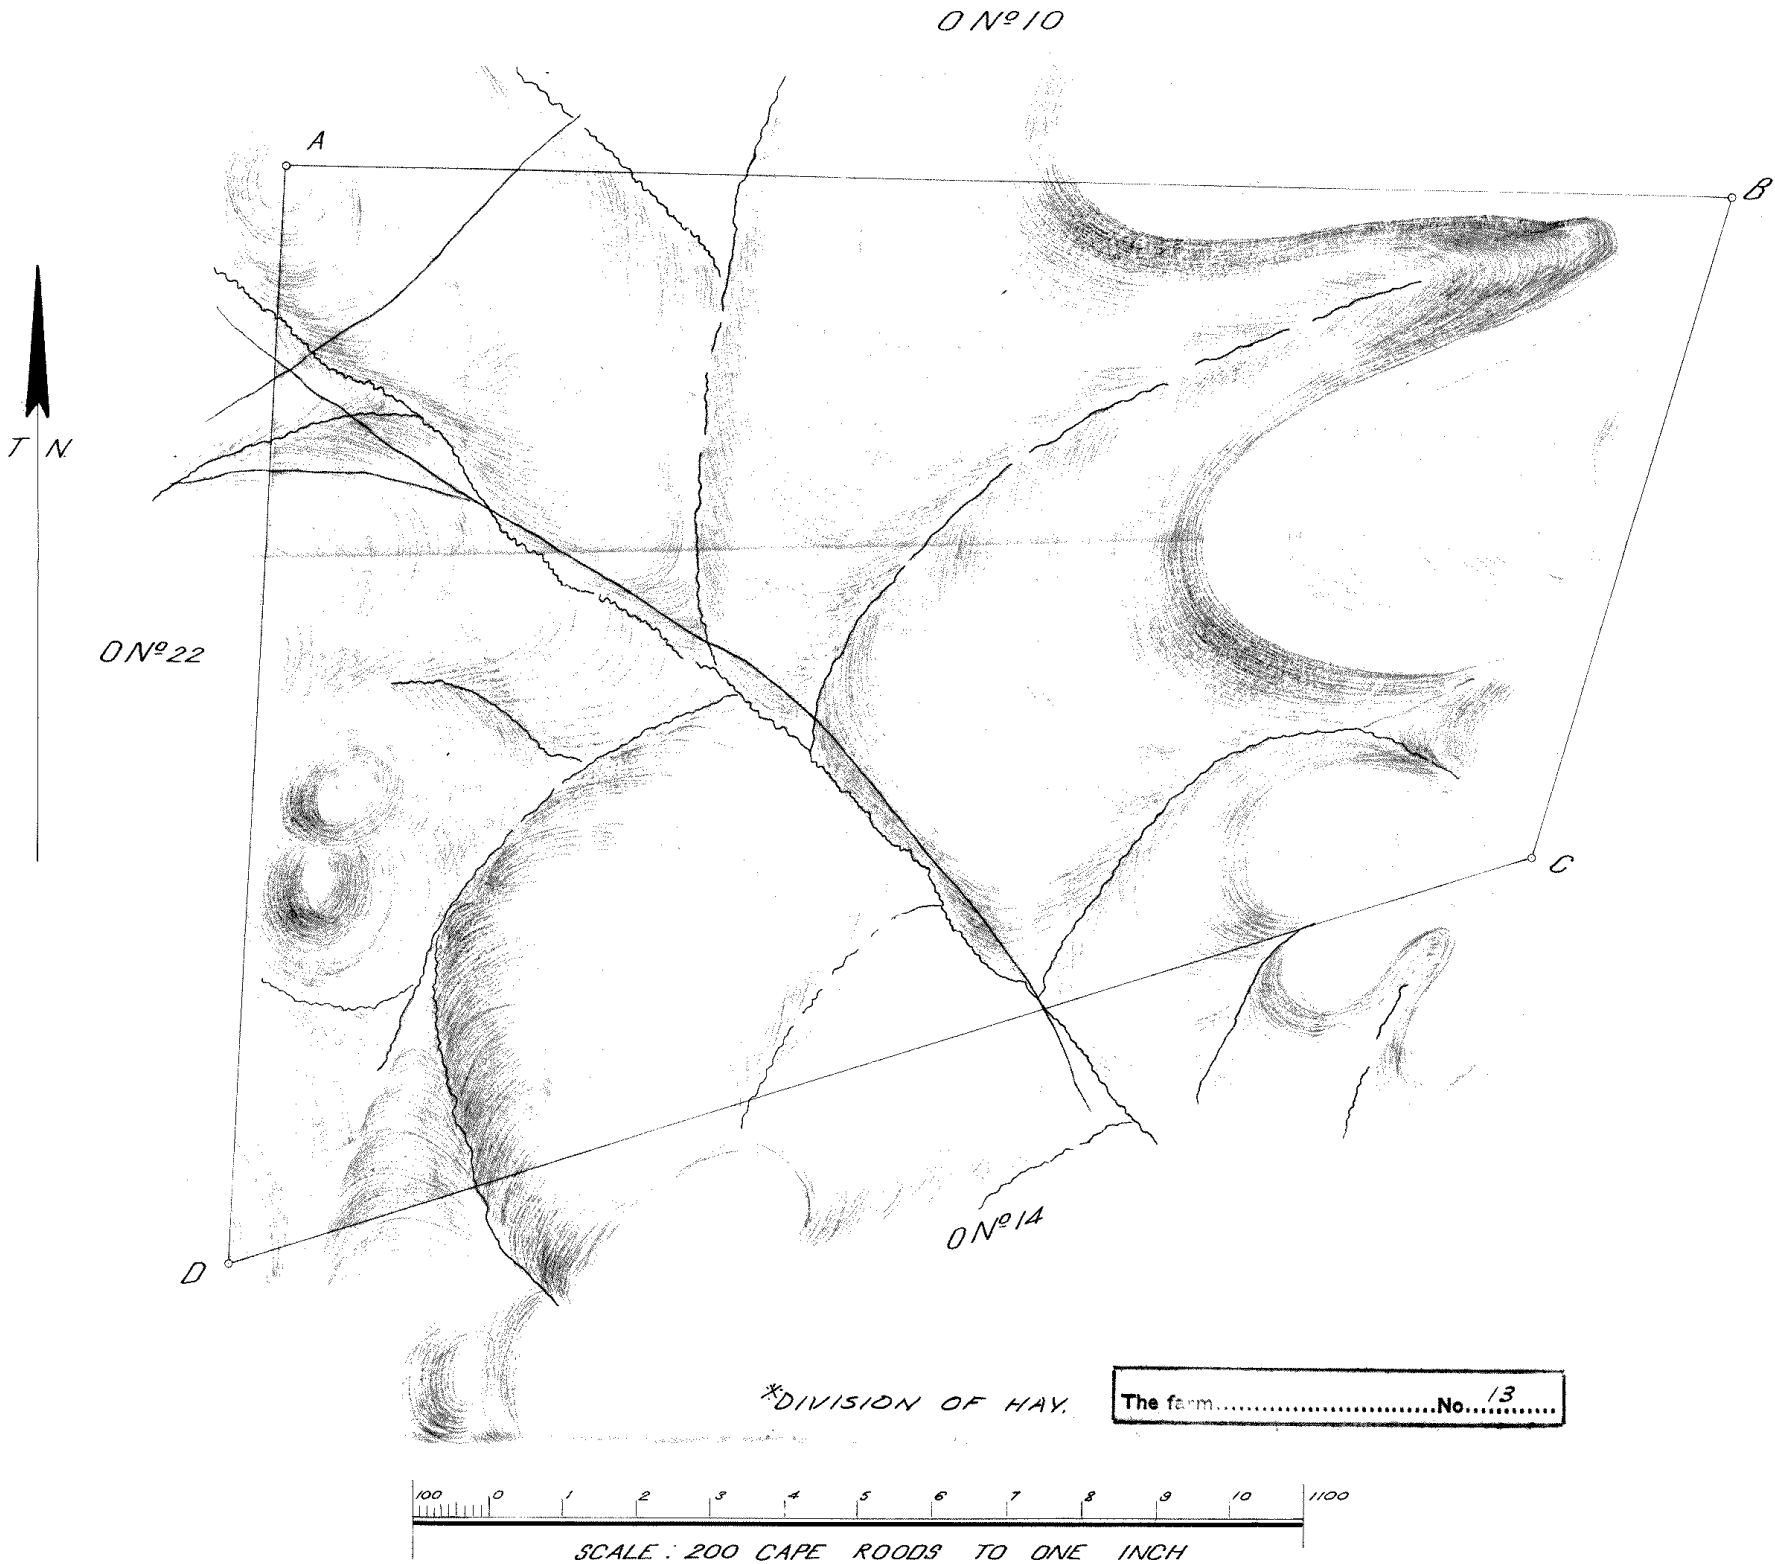

The above Figure ABCD represents 3570 Morgen 523 Square Roods of land, being the Farm ON^o 13 situate in the *District of Hay, Griqualand West.

Bounded as shown above.

Surveyed by me
(Sgd.) Joseph M. Orpen
Government Land Surveyor

Copied from Diagram attached to
Grant
Transfer dated 29.9.1880 in favour
of Maria D. Martlow.
No. G.W.L.G. 30-43.
W. G. Hardwick
TOP SURVEYOR-GENERAL,
CAPE TOWN.
N^o 728/1947 5.7.1947

2032/1880