


The numerical data of this diagram are sufficiently consistent.

(Sgd) MAX JURISCH
Examiner.

SIDES Cape Roads		ANGLES ° ' "		
mp-mq	1895.94	mp	60.16.3	
mq-mr	960.91	mq	188.0.9	
mr-ml	1784.32	mr	96.5.4	
ml-mk	1042.25	ml	98.31.20	
mk-mo	794.30	mk	86.26.56	
mo-mn	1209.15	mo	266.11.0	
mn-mp	1801.90	mn	104.29.28	

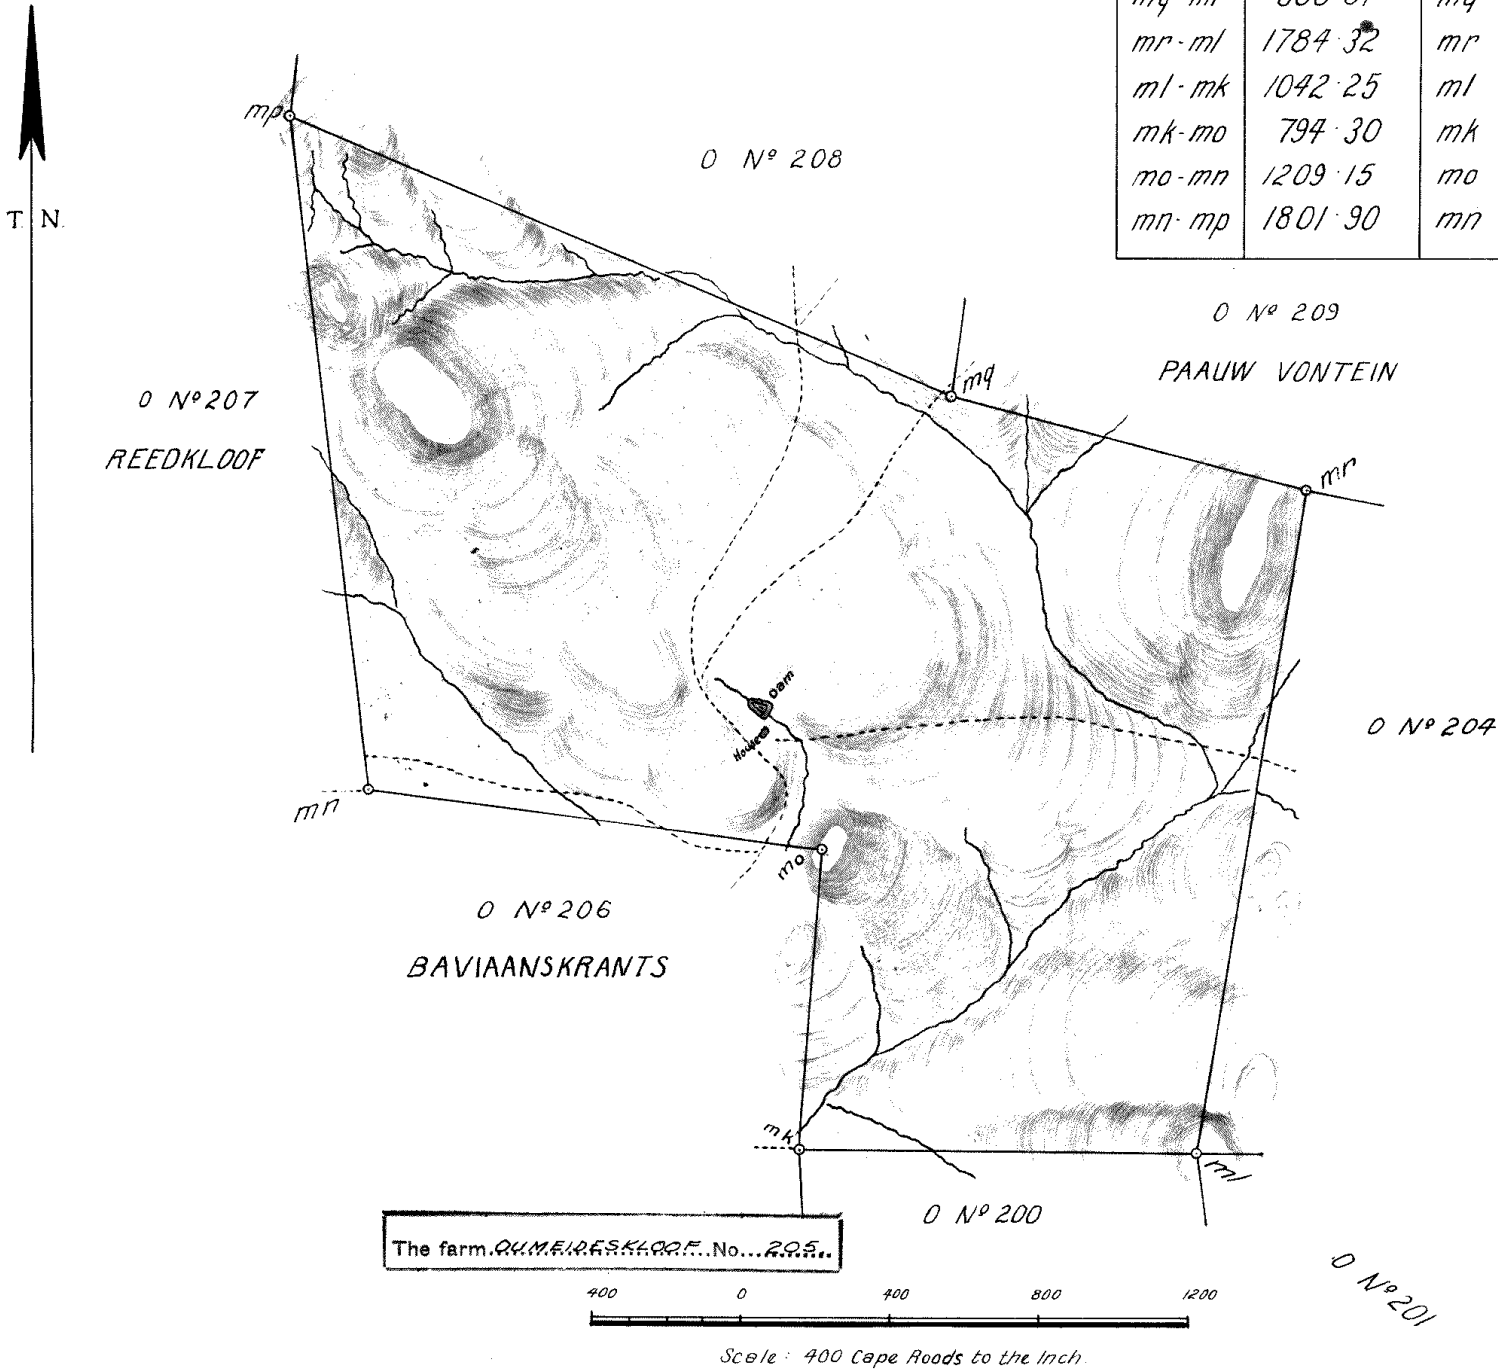

The above diagram mp, mq, mr, ml, mk, mo, mn represents 7058 morgen 177 square roods being THE FARM O N° 205 OUMEIDESKLOOF situate in the District of Hay, Griqualand West. Bounded as indicated above.

Surveyed by me,
(Sgd) JOSEPH M. ORPEN.
Govt. Landsurveyor.

Copied from the diagram attached to
Quitrent Title Deed dated the
24th April 1883 In favour of
Anthony Potgieter
No. Hay Qls. 3-22
1/5/1947
N° 405-1847
J. H. C. Co.
SURVEYOR-GENERAL

Sheet GL-6

5/586/1882
C
R. Mead.
14/9/97