


Wells
Examiner.

Coordinates (Secondary · Triangulation)				Angles			Sides		
		y	Cape Roads	x	"				Cape Roads
37	A	+7958.14	-6311.17	104	40	10	AB	1718.25	
38	B	+7950.22	-4592.94	81	42	0	BC	1423.77	
46	C	+6542.32	-4804.99	176	13	10	CD	360.00	
45	D	+6190.64	-4881.96	94	16	50	DE	510.64	
44	E	+6262.28	-5387.55	194	51	30	EF	850.91	
43	F	+6161.62	-6232.48	135	24	0	FG	585.01	
42	G	+6520.22	-6694.69	112	52	20	GA	1488.18	

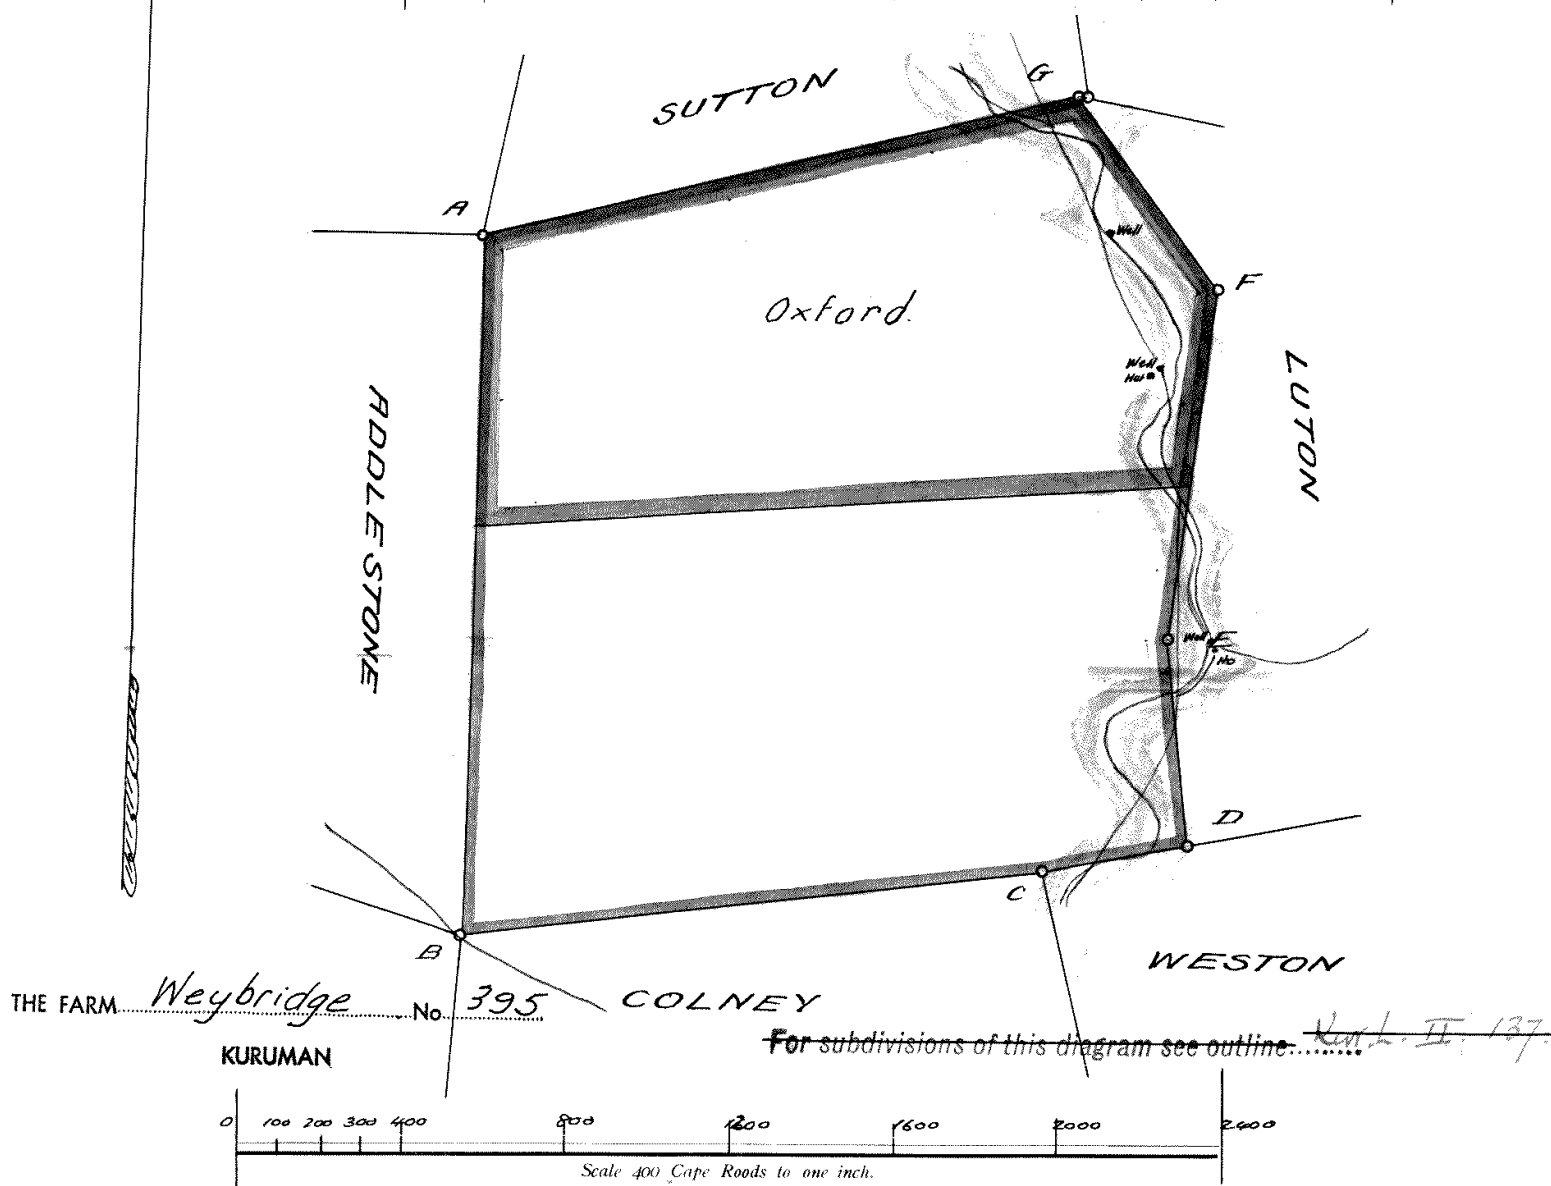

<i>Bounded</i>	<i>N.</i>	<i>by</i>	<i>Sutton</i>
	<i>NE & E.</i>	<i>"</i>	<i>Luton</i>
	<i>S.</i>	<i>"</i>	<i>Colney and Weston</i>
	<i>W.</i>	<i>"</i>	<i>Addlestone</i>

Surveyed and beacons by me according to Regulations

J. C. Wells
Government Land Surveyor.
Nov. 1910.

of Frank Pearce
Dept. of Lands
~~Surveyor-General's Office~~
Cape Town
22/12/191

W. R. Pritchard
for Secretary for Lands

For list of deductions see back of program