


N^o 1348. 1898.

Phn: Q. 3-14

Examiner.

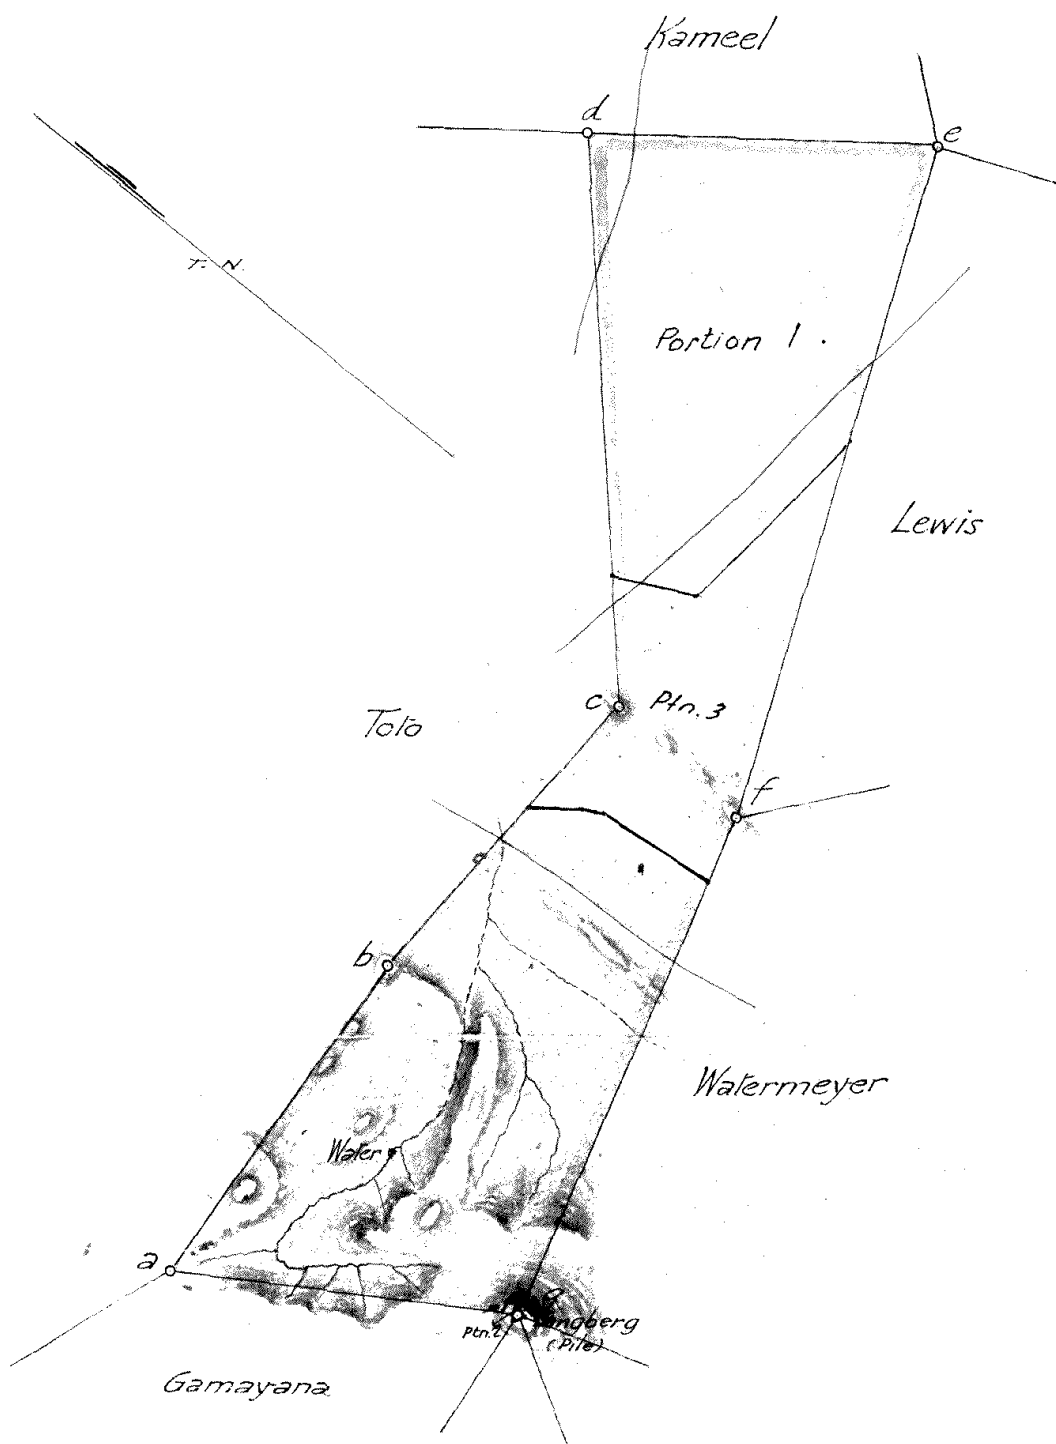

Sides.

$ab = 959.56 \text{ C.R.}$
 $bc = 877.95 \text{ "}$
 $cd = 1456.90 \text{ "}$
 $de = 890.34 \text{ "}$
 $ef = 1771.75 \text{ "}$
 $fg = 1392.17 \text{ "}$
 $ga = 887.74 \text{ "}$

Angles.

$a =$	62°	21	$0''$
$b =$	173	15	30
$c =$	224	53	30
$d =$	84	32	0
$e =$	76	44	20
$f =$	172	55	30
$g =$	106	18	10

Co.'ordinates.

	y	x
a =	- 10830.55	- 3847.79
b =	- 9872.95	- 3786.43
c =	- 8796.26	- 3807.51
d =	- 7910.46	- 2862.16
e =	- 7382.75	- 3579.25
f =	- 9024.46	- 4245.53
g =	- 10369.11	- 4606.19

THE FARM Pudukush No. 533
KURUMAN

LANGEBERG Confiscated Lands.



SCALE 400 CAPE ROODS=1 INCH.

The above Diagram lettered *a.b.c.d.e.f.g.* represents 3324 morgen 240 sq. rods of CROWN LAND, being Lot No. 10 called *PUDUHUSH* situate in the Field Cornetcy No. ~~12~~⁴, *Elephant's Hoek*, Division of ~~VRYBURG~~ *Kuruman*.

Bounded N. & N.W. by To/lo

S. by Watermeyer and Lewis

N.E. by Kameel

S.W. by Gamayana

Beacons pointed out to *Thos Lane Esq F.C.*

Framed from actual survey by me.

Government Land Surveyor.

I certify that this diagram belongs to the title deed this day issued in favour of W. P. Oberholster

Dec. 1897 to July 1898.

Surveyor-General's Office.

21100

W. P. Ritchard
for Actg Surveyor General }

FOR LIST OF DEDUCTIONS SEE BACK OF DIAGRAM.
VIR AFTREKKINGS SIEN KEERSY.