


W. H. Lawrence
Surveyor General.

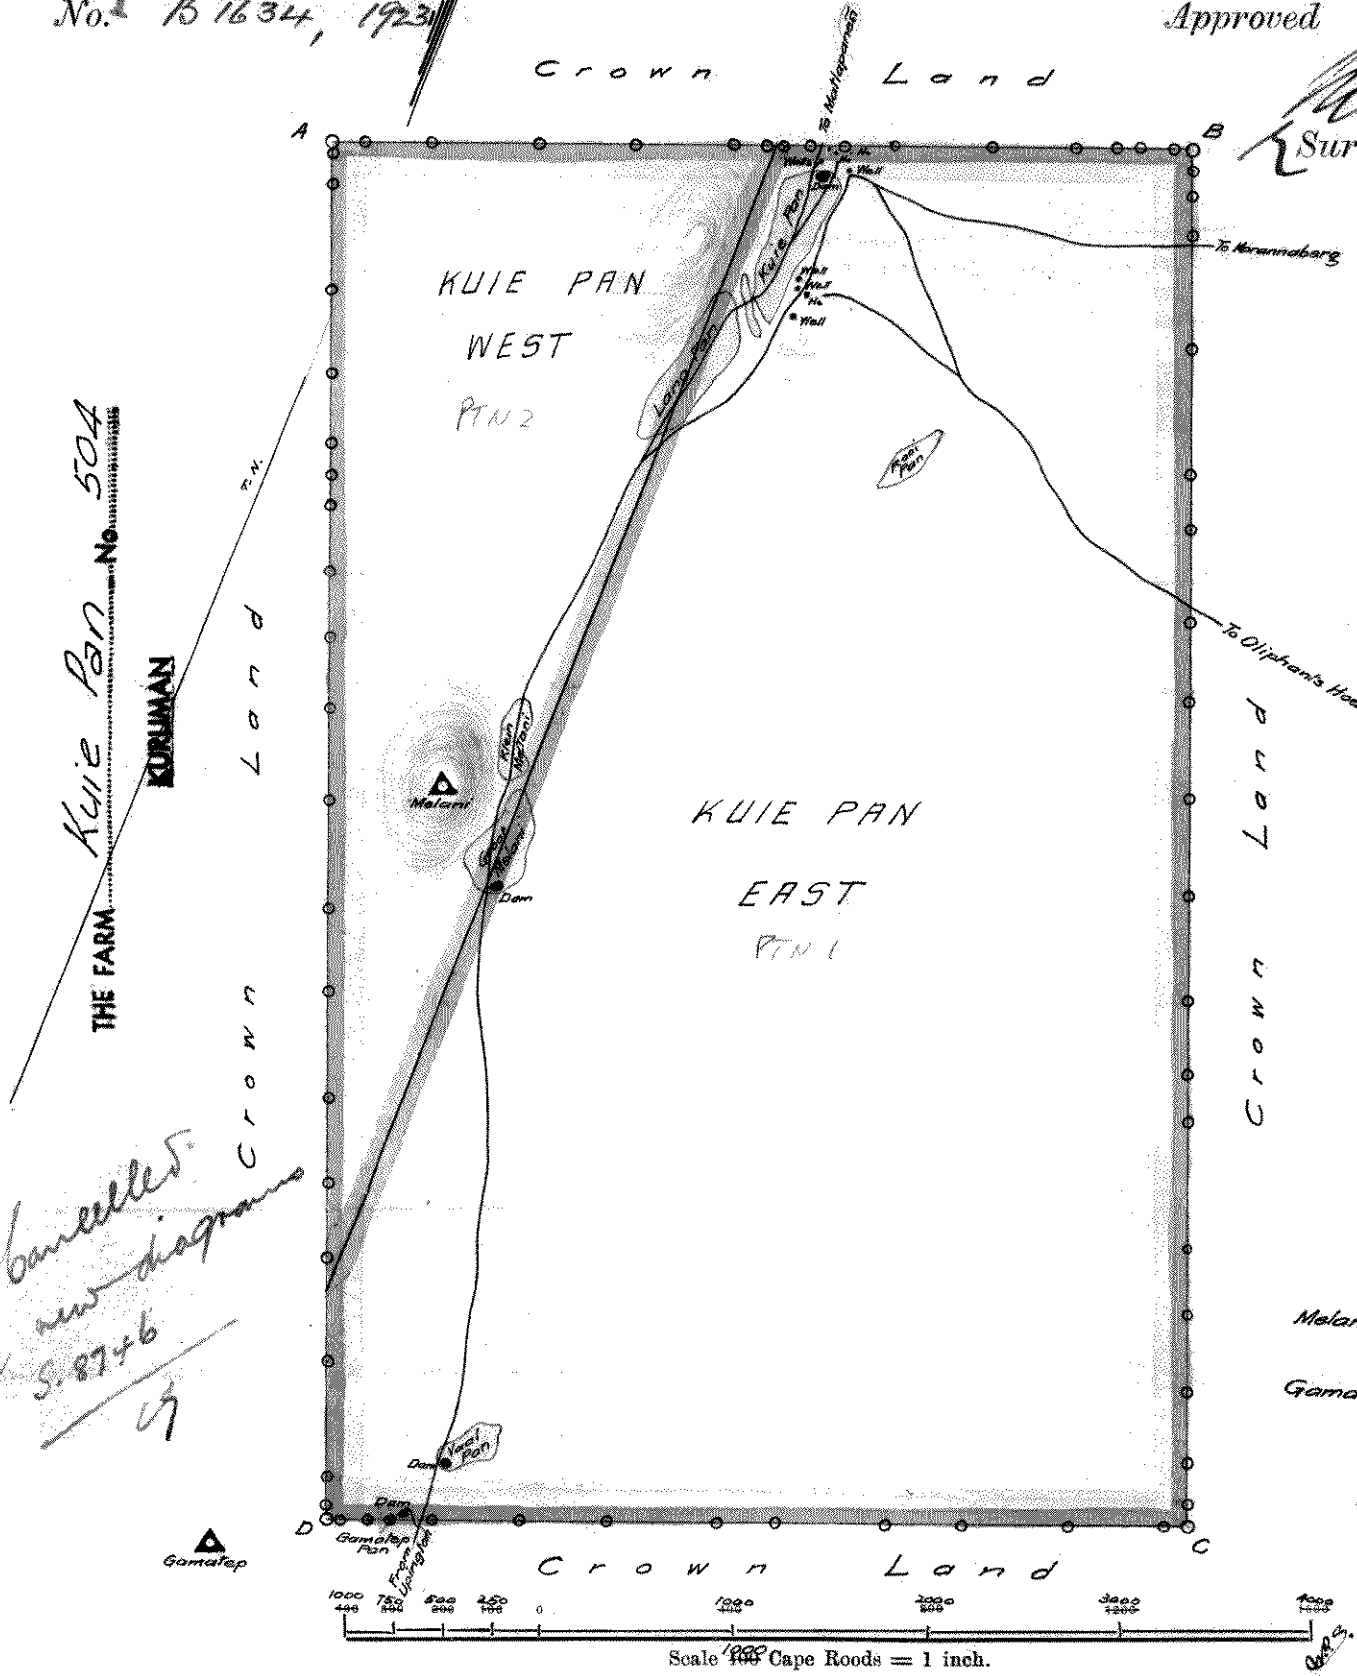

SIDES Cape Roods.	
AB	4484.43
BC	7225.00
CD	4484.43
DA	7225.00

ANGLES.			
A	90	0	0
B	90	0	0
C	90	0	0
D	90	0	0

CO-ORDINATES.		
	Y	X
B	+26364.54	-4959.47
C	+23705.08	+1758.26
Melani Δ	+28739.08	-395.54
Gamalet Δ	+28381.66	+3730.30

Origin of Co-ordinates: Kathu.
NOTE: RED CIRCLES INDICATE LINE BEACONS.

The above diagram lettered A B C D represents 54.000 Morgen
— Square Roods of land situate in Field-Corsetcy No. 4. Oliphants Hoek
DIVISION OF KURUMAN, being the farm KUIE PAN.

Bounded N. as indicated above.
E.
S.
W.

For list of
deductions see
back of diagram

Surveyed and beacons by me according to regulations.

W. H. Lawrence
Government Land Surveyor.
Jan - June 1921

I certify that this Diagram belongs to the Title Deed this day issued
in favour of