


F

Dgm. No. B 245/1881.

The numerical data of this diagram are sufficiently consistent.

(Sgd) Max Jurisch
Asst. Examiner.

~~For subdivisions of this diagram see out? in G. W. S. 3. 218.~~

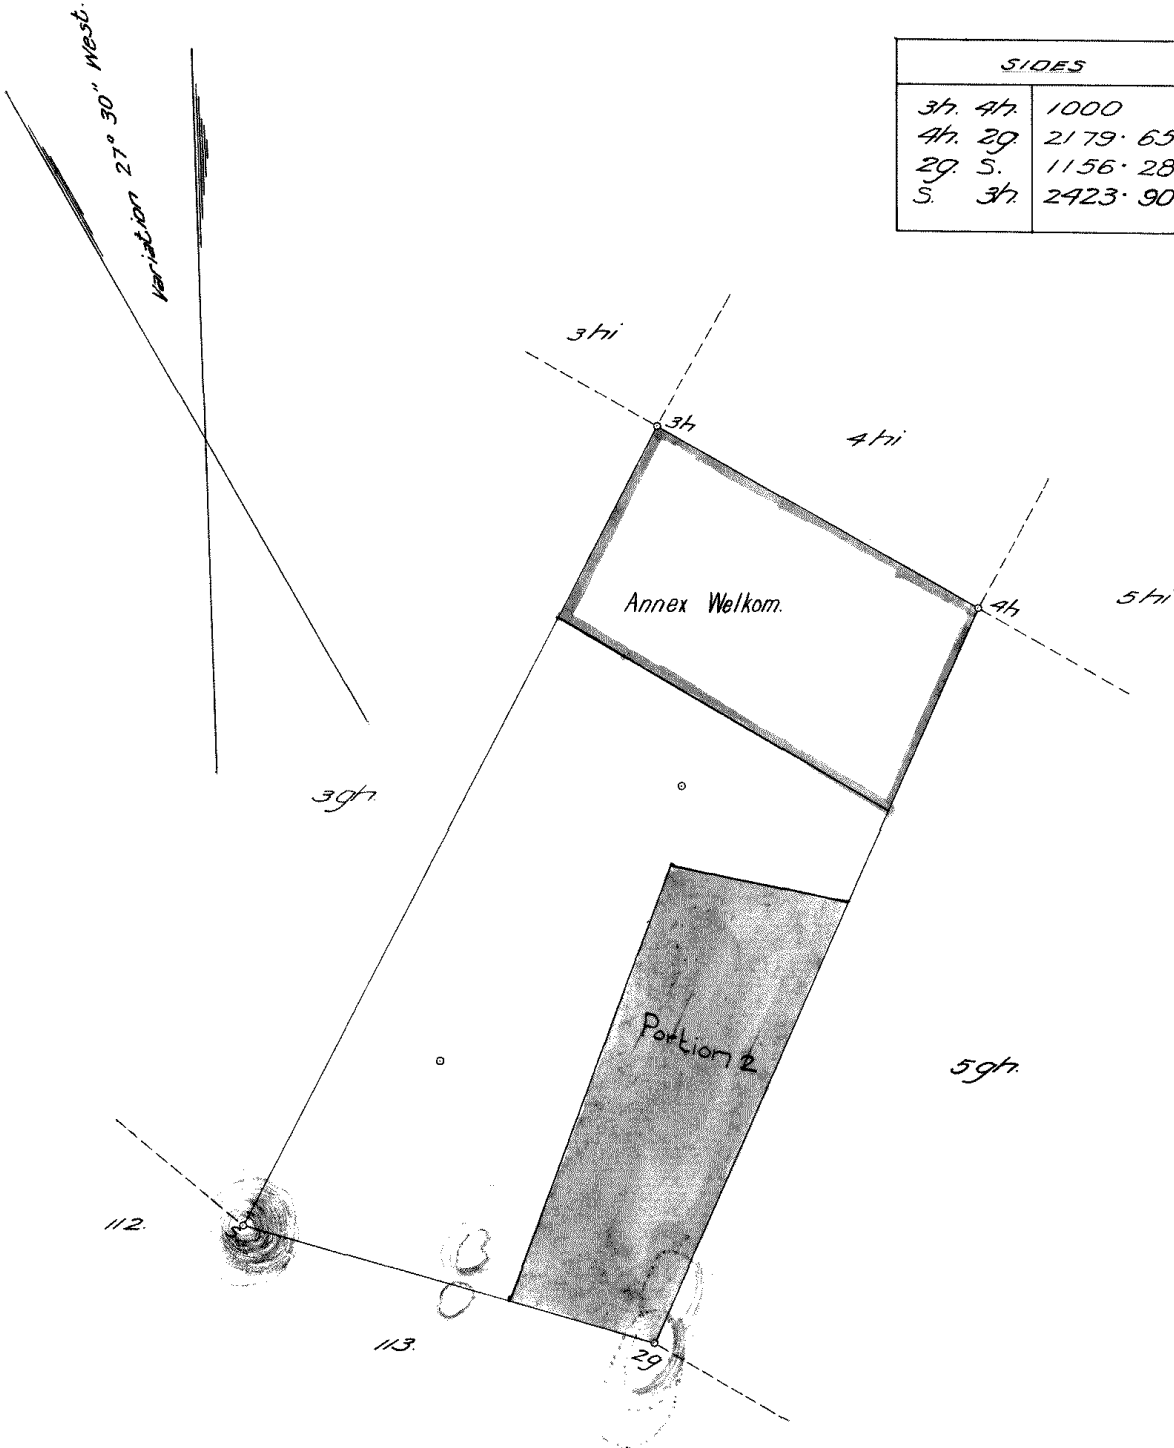

SIDES		ANGLES	
3h. 4h.	1000	3h	88° 37' 04"
4h. 29	2179.65	4h	94° 55' 23
29. 5.	1156.28	29	97° 38' 37
5. 3h	2423.90	5.	78° 48' 56.

The farm...MARTHASDALE...No. 190...



* Now Division of Barkly West

The above diagram 4gh represents 4100 morgen 552 sq^{re} roods of land on the Kaab plateau, *Division of Barkly, Griqualand West. Bounded as indicated above.

Surveyed by me.
(Sgd) John H. Ford.
Gov^t. Surv^r.
1880.

Copied from the diagram attached to
Quitrent.....Title Deed dated the
15th. Feb. 1909.....in favour of
Mary Gail Roux, m. G.C.P. to
J. J. Roux
No. Ba. W. Q. 18. 27.
18/1/1947
N^o 15-1947
for SURVEYOR-GENERAL

For list of
deductions see
back of diagram

Originally granted as Ba. W. Q. 3. 40.

Sheet HM 8
Sheet GM 2

TC 190

JS/245/1881

TC 190