

ical data of the diagram are sufficiently consistent
897
J. J. M. Examiner

S.G.No.F269/1897


F 204
204

534, 535
19-2-97
J. Mollens

SIDES		ANGLES		CO-ORDINATES	
Cape Roods					
ab	1964.04	a	49. 21. 20	- 2000. 12	+ 82. 42
bc	24. 05	b	110. 0. 40	- 41. 46	- 62. 88
cd	25. 48	c	166. 40. 20	- 31. 58	- 40. 95
de	18. 97	d	274. 51. 50	- 26. 75	- 15. 93
ef	22. 74	e	96. 9. 40	- 8. 50	- 21. 09
fg	233. 96	f	158. 3. 0	0	0
gh	704. 19	g	177. 59. 10	0	+ 233. 96
hi	795. 98	h	136. 54. 0	- 24. 76	+ 937. 72
ia	2000. 00	i	90. 0. 0	- 588. 72	+ 1499. 44
Area = 3000 Morgen 0 Square Roods					
ak	1535. 25	a	49. 21. 20	- 2000. 12	+ 82. 42
kj	1164. 89	k	40. 38. 40	- 469. 08	- 31. 13
ja	1000. 00	j	90. 0. 0	- 1294. 42	+ 790. 93
Area = 970 Morgen 445 Square Roods					
jk	1164. 89	j	90. 0. 0	- 1294. 42	+ 790. 93
kb	428. 79	k	139. 21. 20	- 469. 08	- 31. 13
bc	24. 05	b	110. 0. 40	- 41. 46	- 62. 88
cd	25. 48	c	166. 40. 20	- 31. 58	- 40. 95
de	18. 97	d	274. 51. 50	- 26. 75	- 15. 93
ef	22. 74	e	96. 9. 40	- 8. 50	- 21. 09
fg	233. 96	f	158. 3. 0	0	0
gh	704. 19	g	177. 59. 10	0	+ 233. 96
hi	795. 98	h	136. 54. 0	- 24. 76	+ 937. 72
ij	1000. 00	i	90. 0. 0	- 588. 72	+ 1499. 44
Area = 2029 Morgen 155 Square Roods					

G.W. Trfs. Vol. 26 No. 209.

Dgm 26/1/97

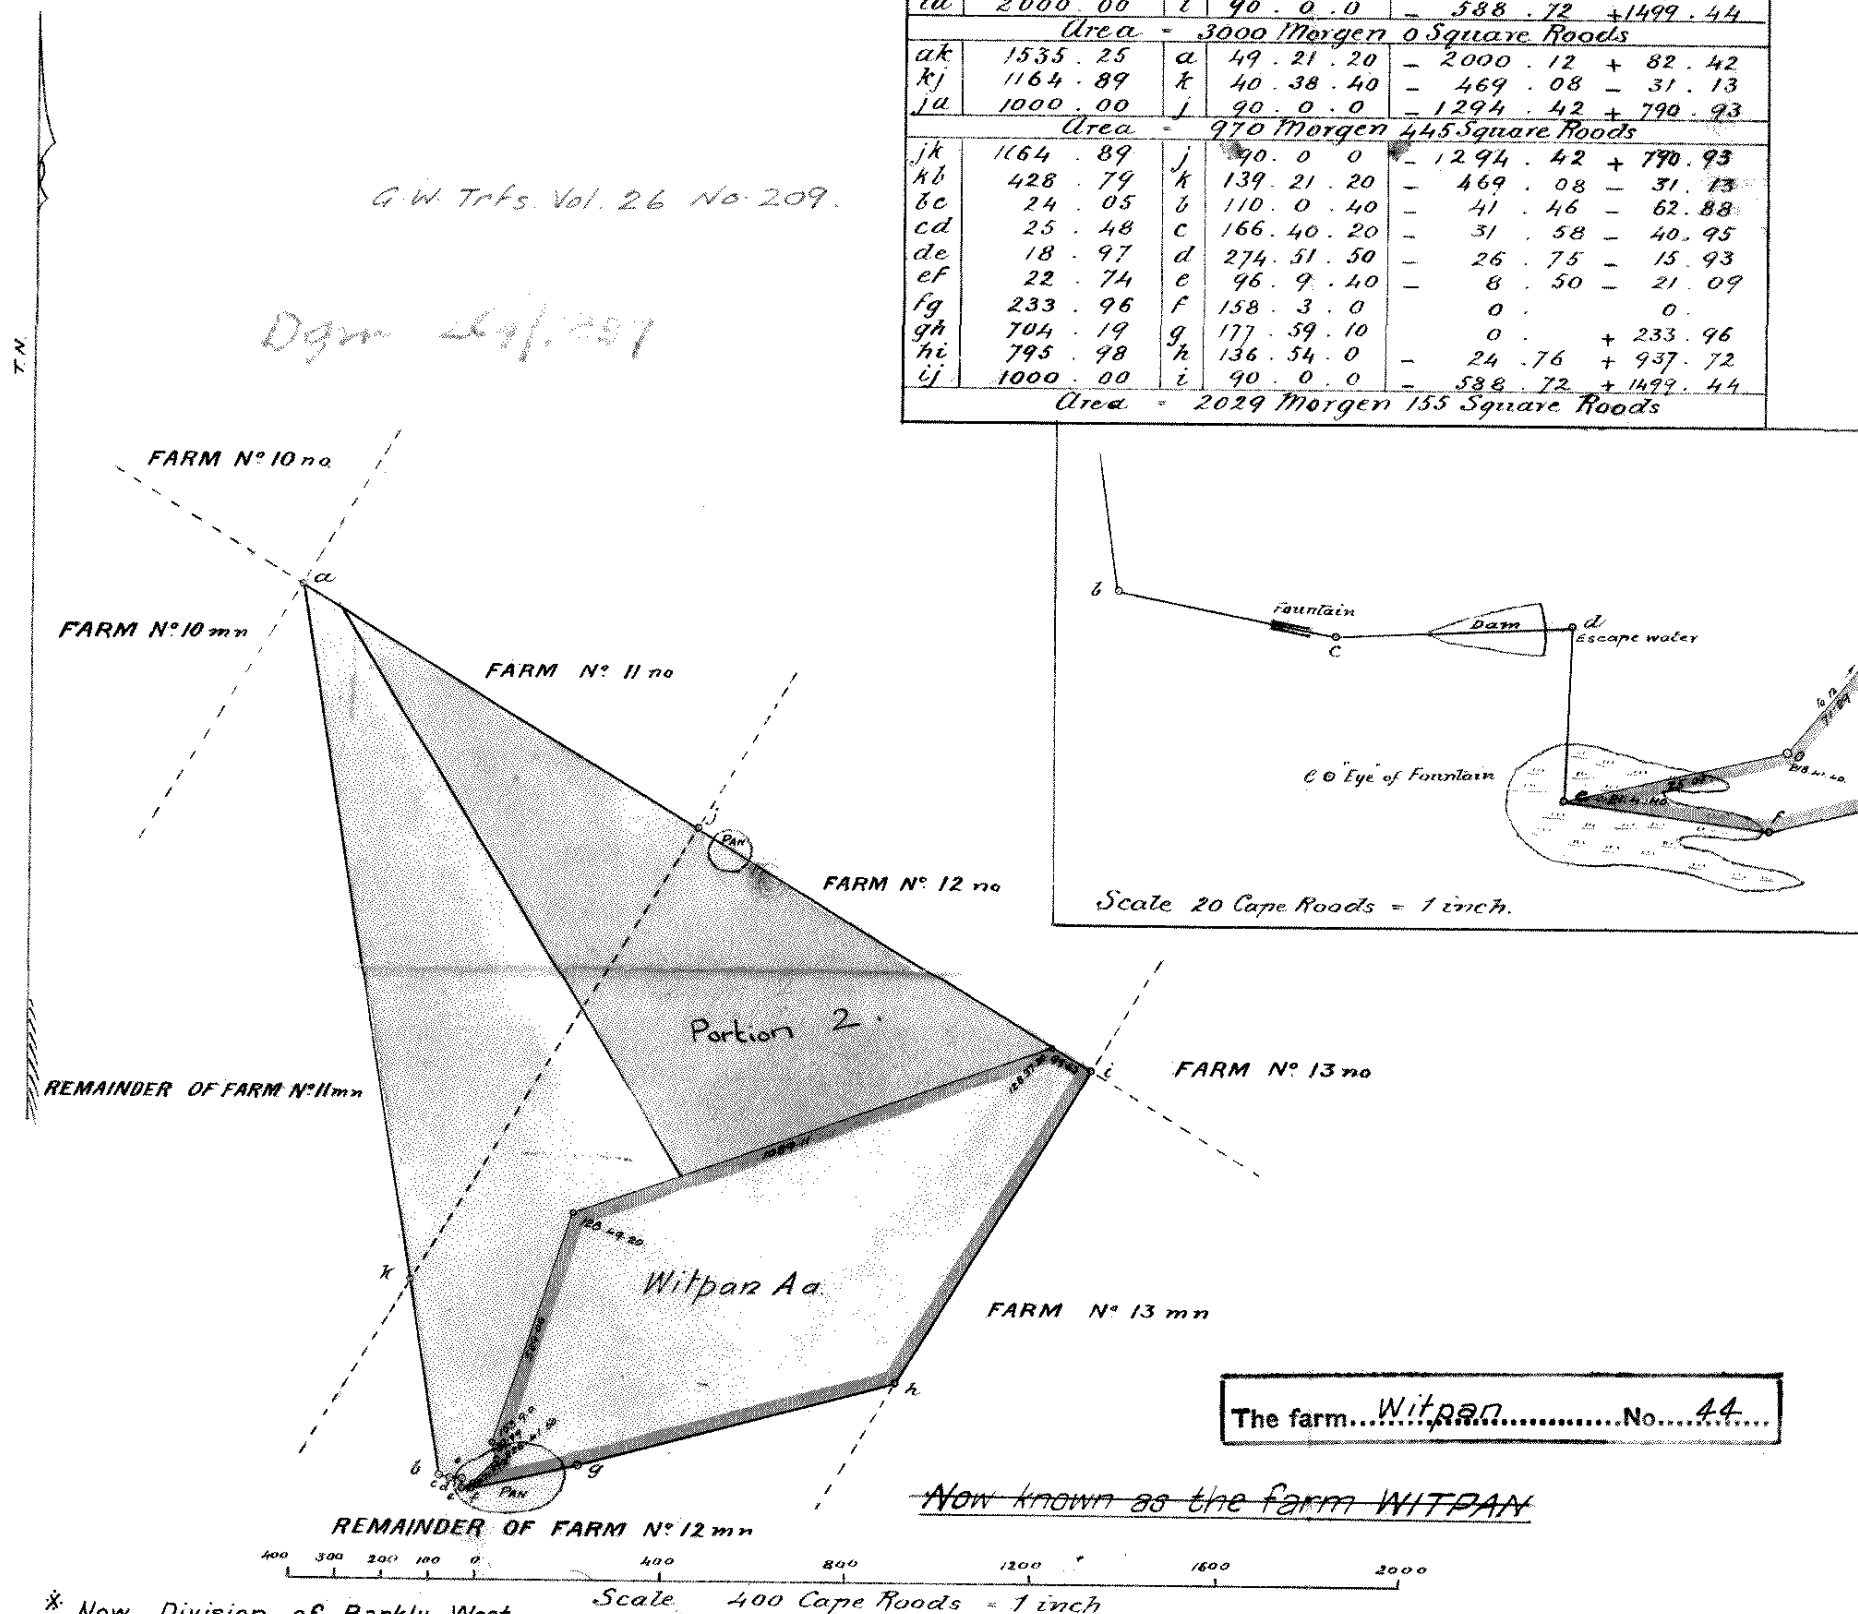

* Now Division of Barkly West
The above diagram lettered abcdefghi represents 3000 Morgen of land situated on the Kuah Plains in the District of Barkly, Griqualand West, the portion lettered akj in extent 970 Morgen 445 Square Roods being part of the Farm N° 11 mn granted to J.F. Fourie (J.F. son) and N.P. Fourie (J.F. son) on 16th August 1892 and the portion lettered kbcdefghi in extent 2029 Morgen 155 Square Roods being part of the Farm N° 12 mn granted to the same parties on 12th September, 1891.

* Origl. Diagr. Bounded Northeastwards by Farms N°s 11 na & 12 na
Southeastwards " Farm N° 13 mn
Southwards and Westwards " Remainder of Farm N° 12 mn.
Westwards " Remainder of Farm N° 11 mn
Framed from actual survey by me

August 1896.

(J.F. 1897-26-209.)

This Diagram belongs to the Transfer made
this 15th day of March 1897
in favour of N.P. Fourie
Supt. Registrar
CHIEF CLERK.

D. M. Moore & Co. Surveyors.

G.W. 2-184
B.W. 6-20

5864
1/TC.44
SHEET HN.7