


The numerical data of this diagram are sufficiently consistent,

Dg. N°B.2840/1881

(Sgd) Alex C. Baillie.
Examiner.

Sides		Angles	
bA-cA	2783.81	bA-	81 46 32
cA-Baken Kop	1740.33	cA	87 05 07
Baken Kop-cD	1231.07	Baken Kop	196 57 48
cD-Tree	2528.94	cD.	84 00 31
Tree-bA	3281.97	Tree	91 03 56

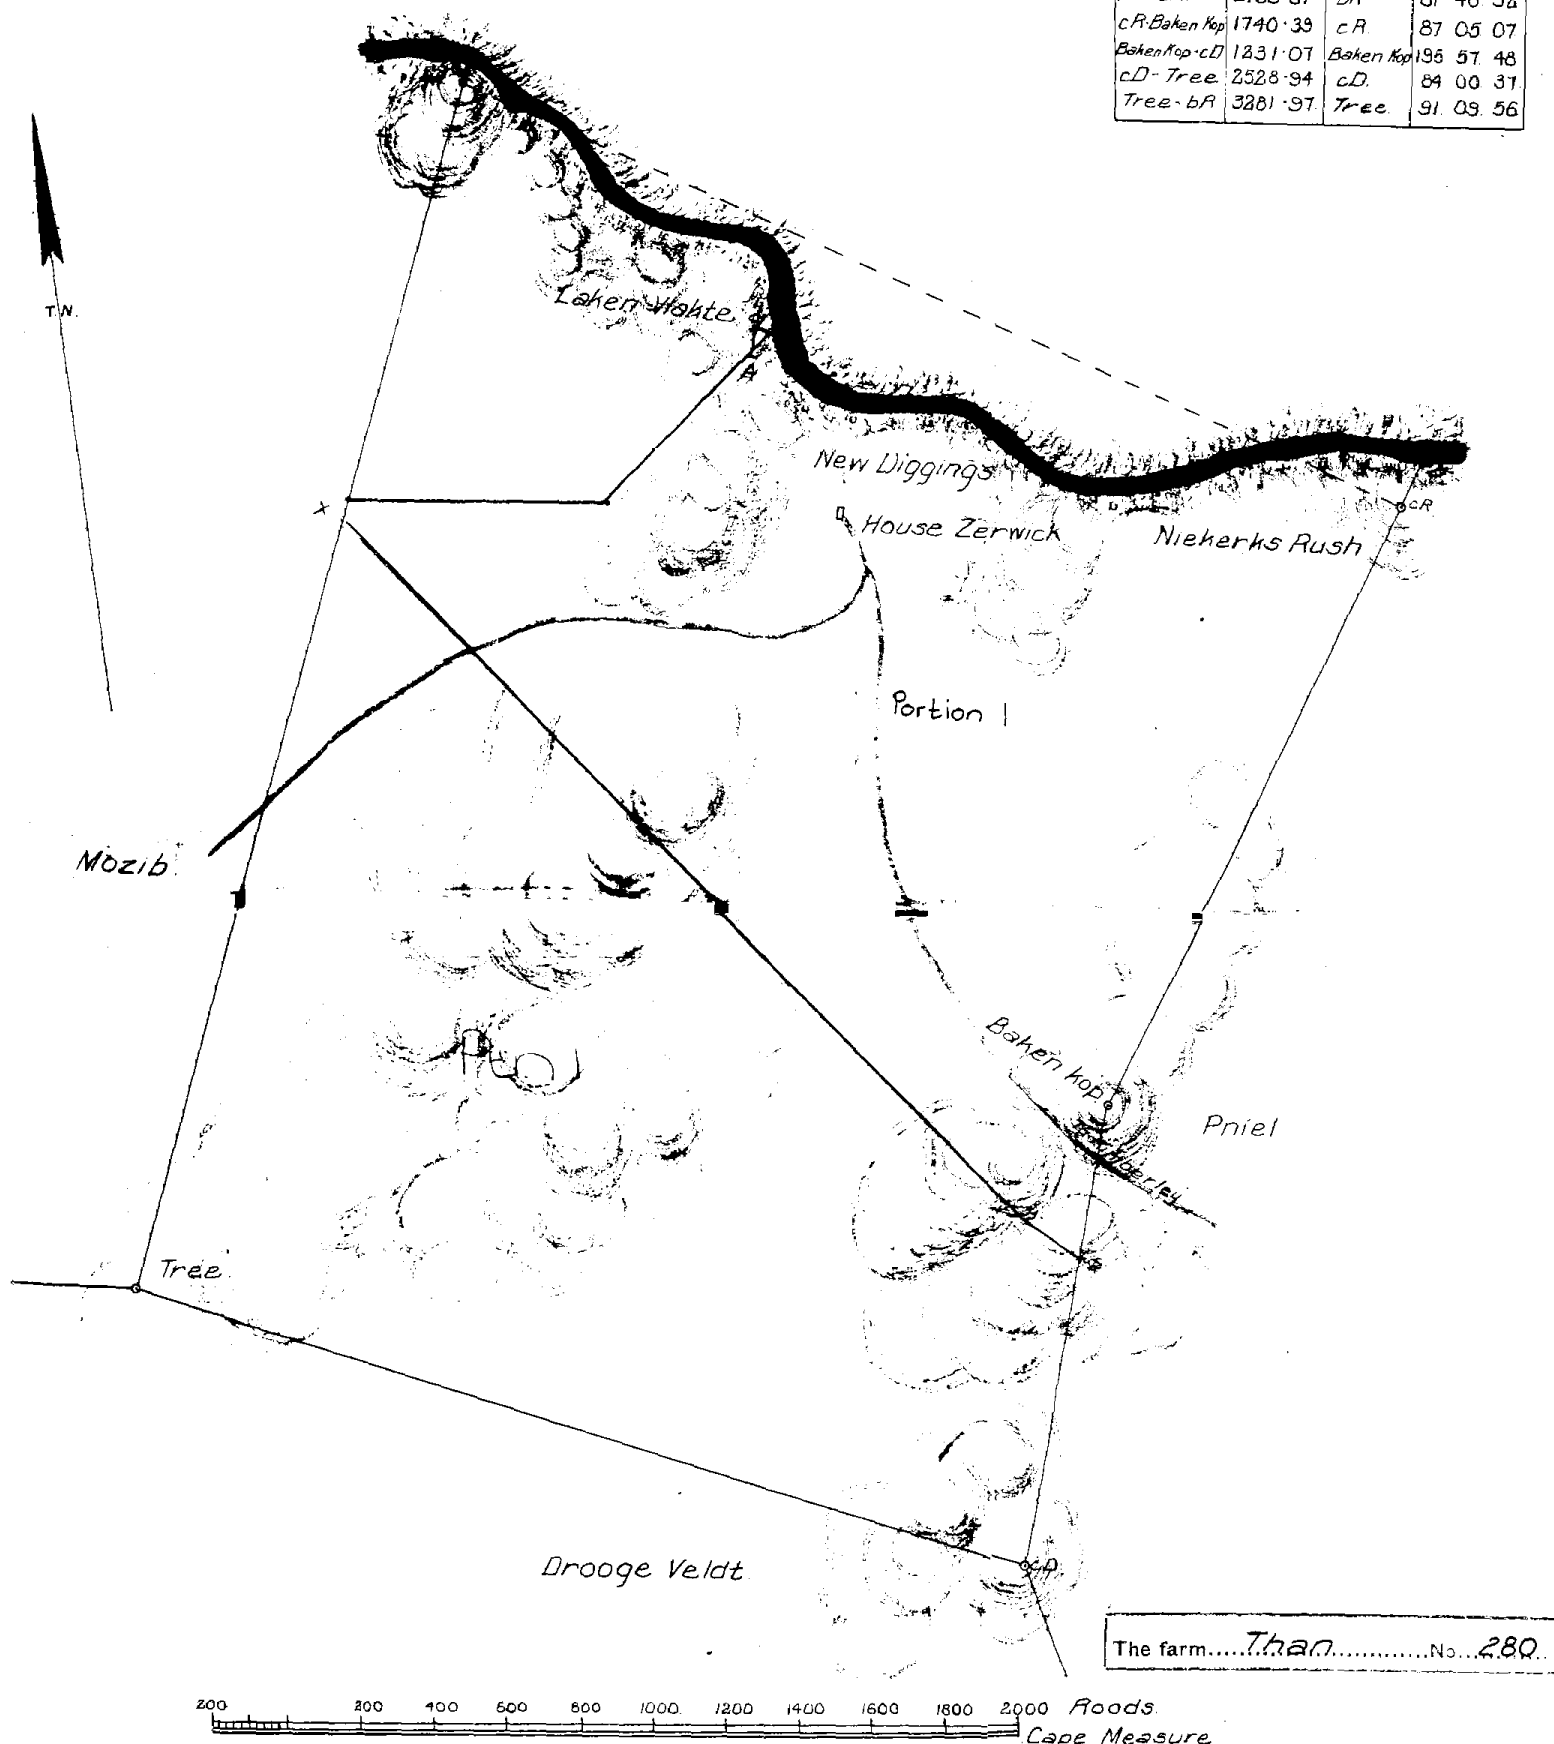

* Now Division of Barkly West
The above diagram represents the Farm named THAN containing 12341 Morgen 494 sq^{re} roods of Land on the Southern bank of the Vaal River, in the Division of Barkly, Griqualand West. Bounded as shown above
Surveyed and planned for Government by me,

(Sgd) John H. Ford
Gov^t Surv^r
AD. 1878 GN-3DA/y-24.

Copied from the diagram attached to
Quitrent Title Deed dated the
23rd December 1881. in favour of
Ludwig Zernich.
No Barkly West Q 1.8.
29/1/47
N° 152-1947
For SURVEYOR-GENERAL

IN TESTIMONY WHEREOF I HAVE SIGNED AND AFFIXED MY SEAL TO THE FOLLOWING MAP, I HAVE KNOWLEDGE OF THE BOUNDARY—
THE MIDDLE OF THE VAAL RIVER.....
From 2 to 6.....
SIDE FILE SI. BARKLY. 280. PAGE 56.....

J. H. Ford
SURVEYOR-GENERAL
20. 1. 1966

SERVITUDE DIAGRAM AFFECTING THIS PROPERTY FILED
WITH... FARM No. 217.....

VIR NOTERING VAN SERWITOUT SIEN KEERSY.
FOR SERVITUDE NOTING SEE BACK OF

T.C. 280.