


The numerical data of this diagram are sufficiently consistent.

(Sgd) ALEX. C. BAILIE.

Examiner.

SIDES Cape Feet.		ANGLES 0 1 "		
9g-10g	962.67	9g	82.42.52	
10g-7f	2322.13	10g	92.39.01	
7f-8f	795.83	7f	78.54.19	
8f-9g	2220.37	8f	105.45.48	

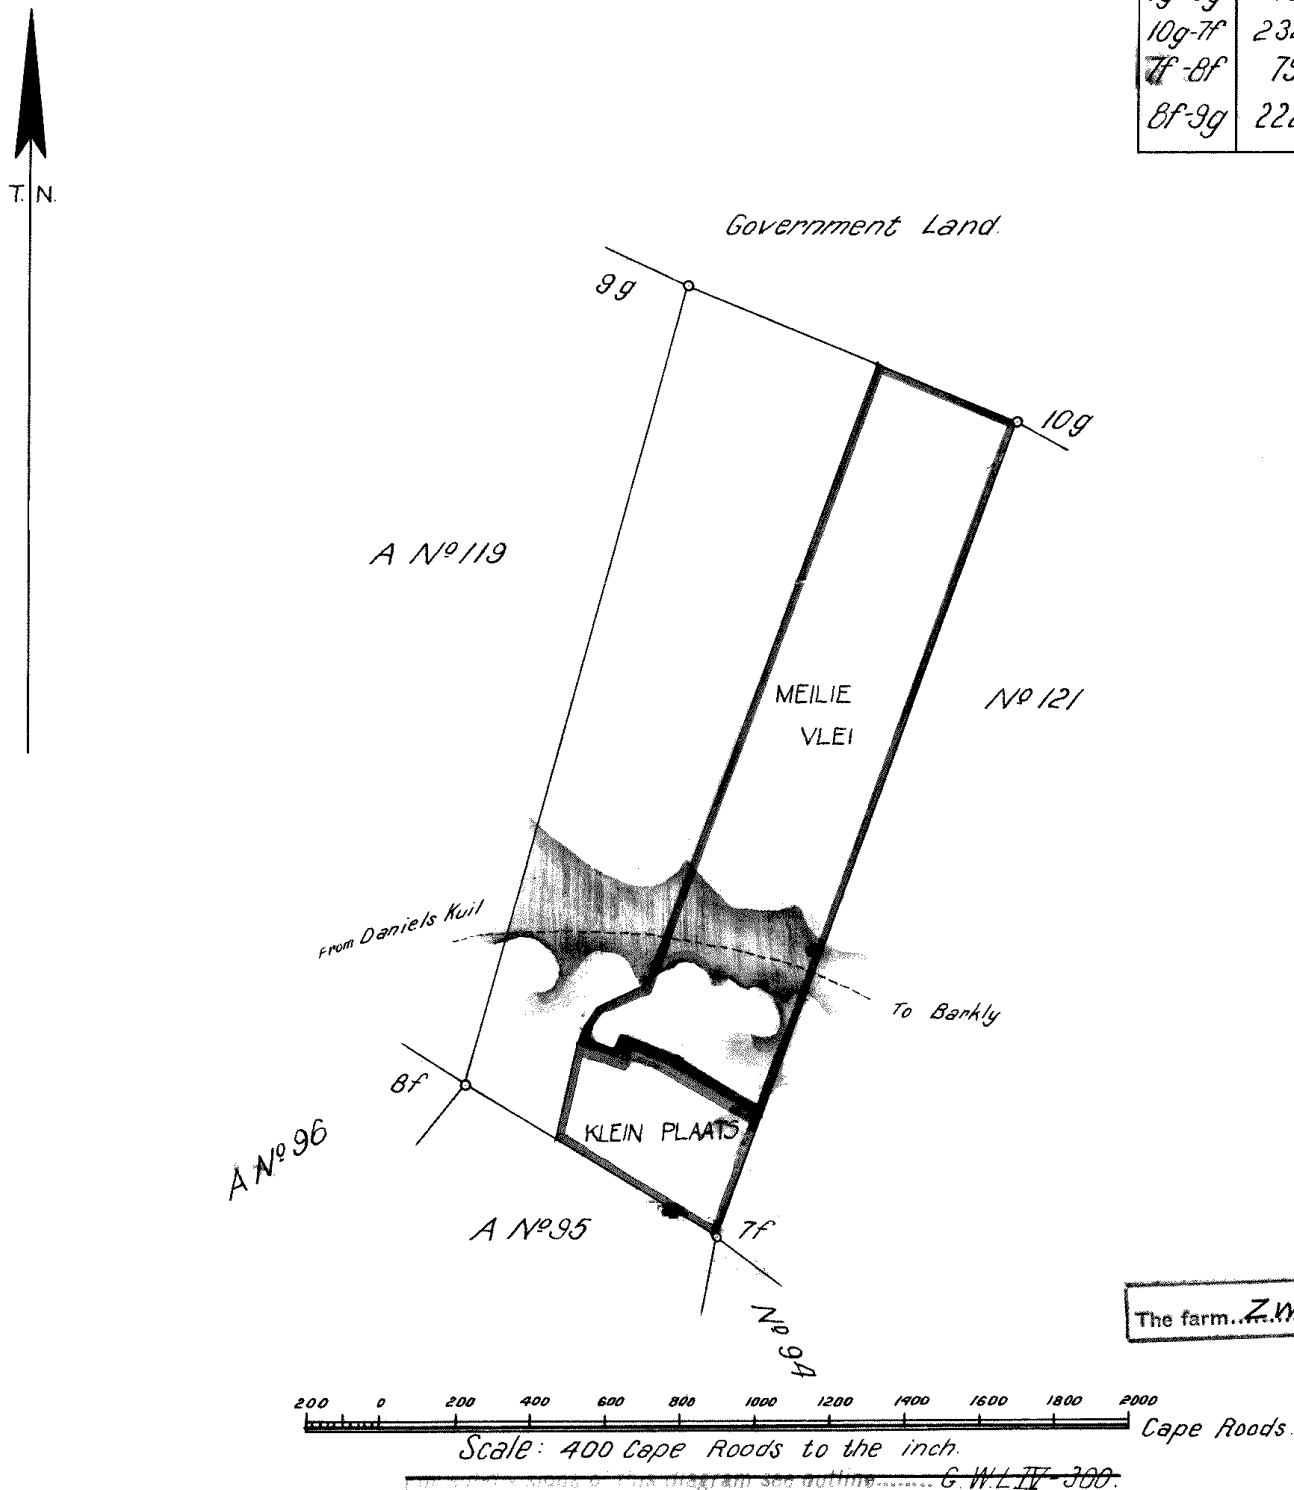

* Now Division of Barkly West

The above diagram 9g,10g,7f,8f represents 3278 morgen 64 square roods of land being THE FARM A N°120 situate on the 'Kaab plateau,* division of Barkly, Griqualand West. Bounded as indicated above.

Surveyed by me.

(Sgd) JOHN H. FORD.

Govt. Surveyor.
1878.

Sheet. S.M.2.

Copied from the diagram attached to
Quittance Title Deed dated the
30th June 1882. in favour of
George Backhouse.
No. Ba West G. 1-20.
24/2/47
for SURVEYOR-GENERAL

For list of
deductions see
back of diagram