


The numerical data of this a line are sufficiently consistent
 1866, 1870

F 666/1870

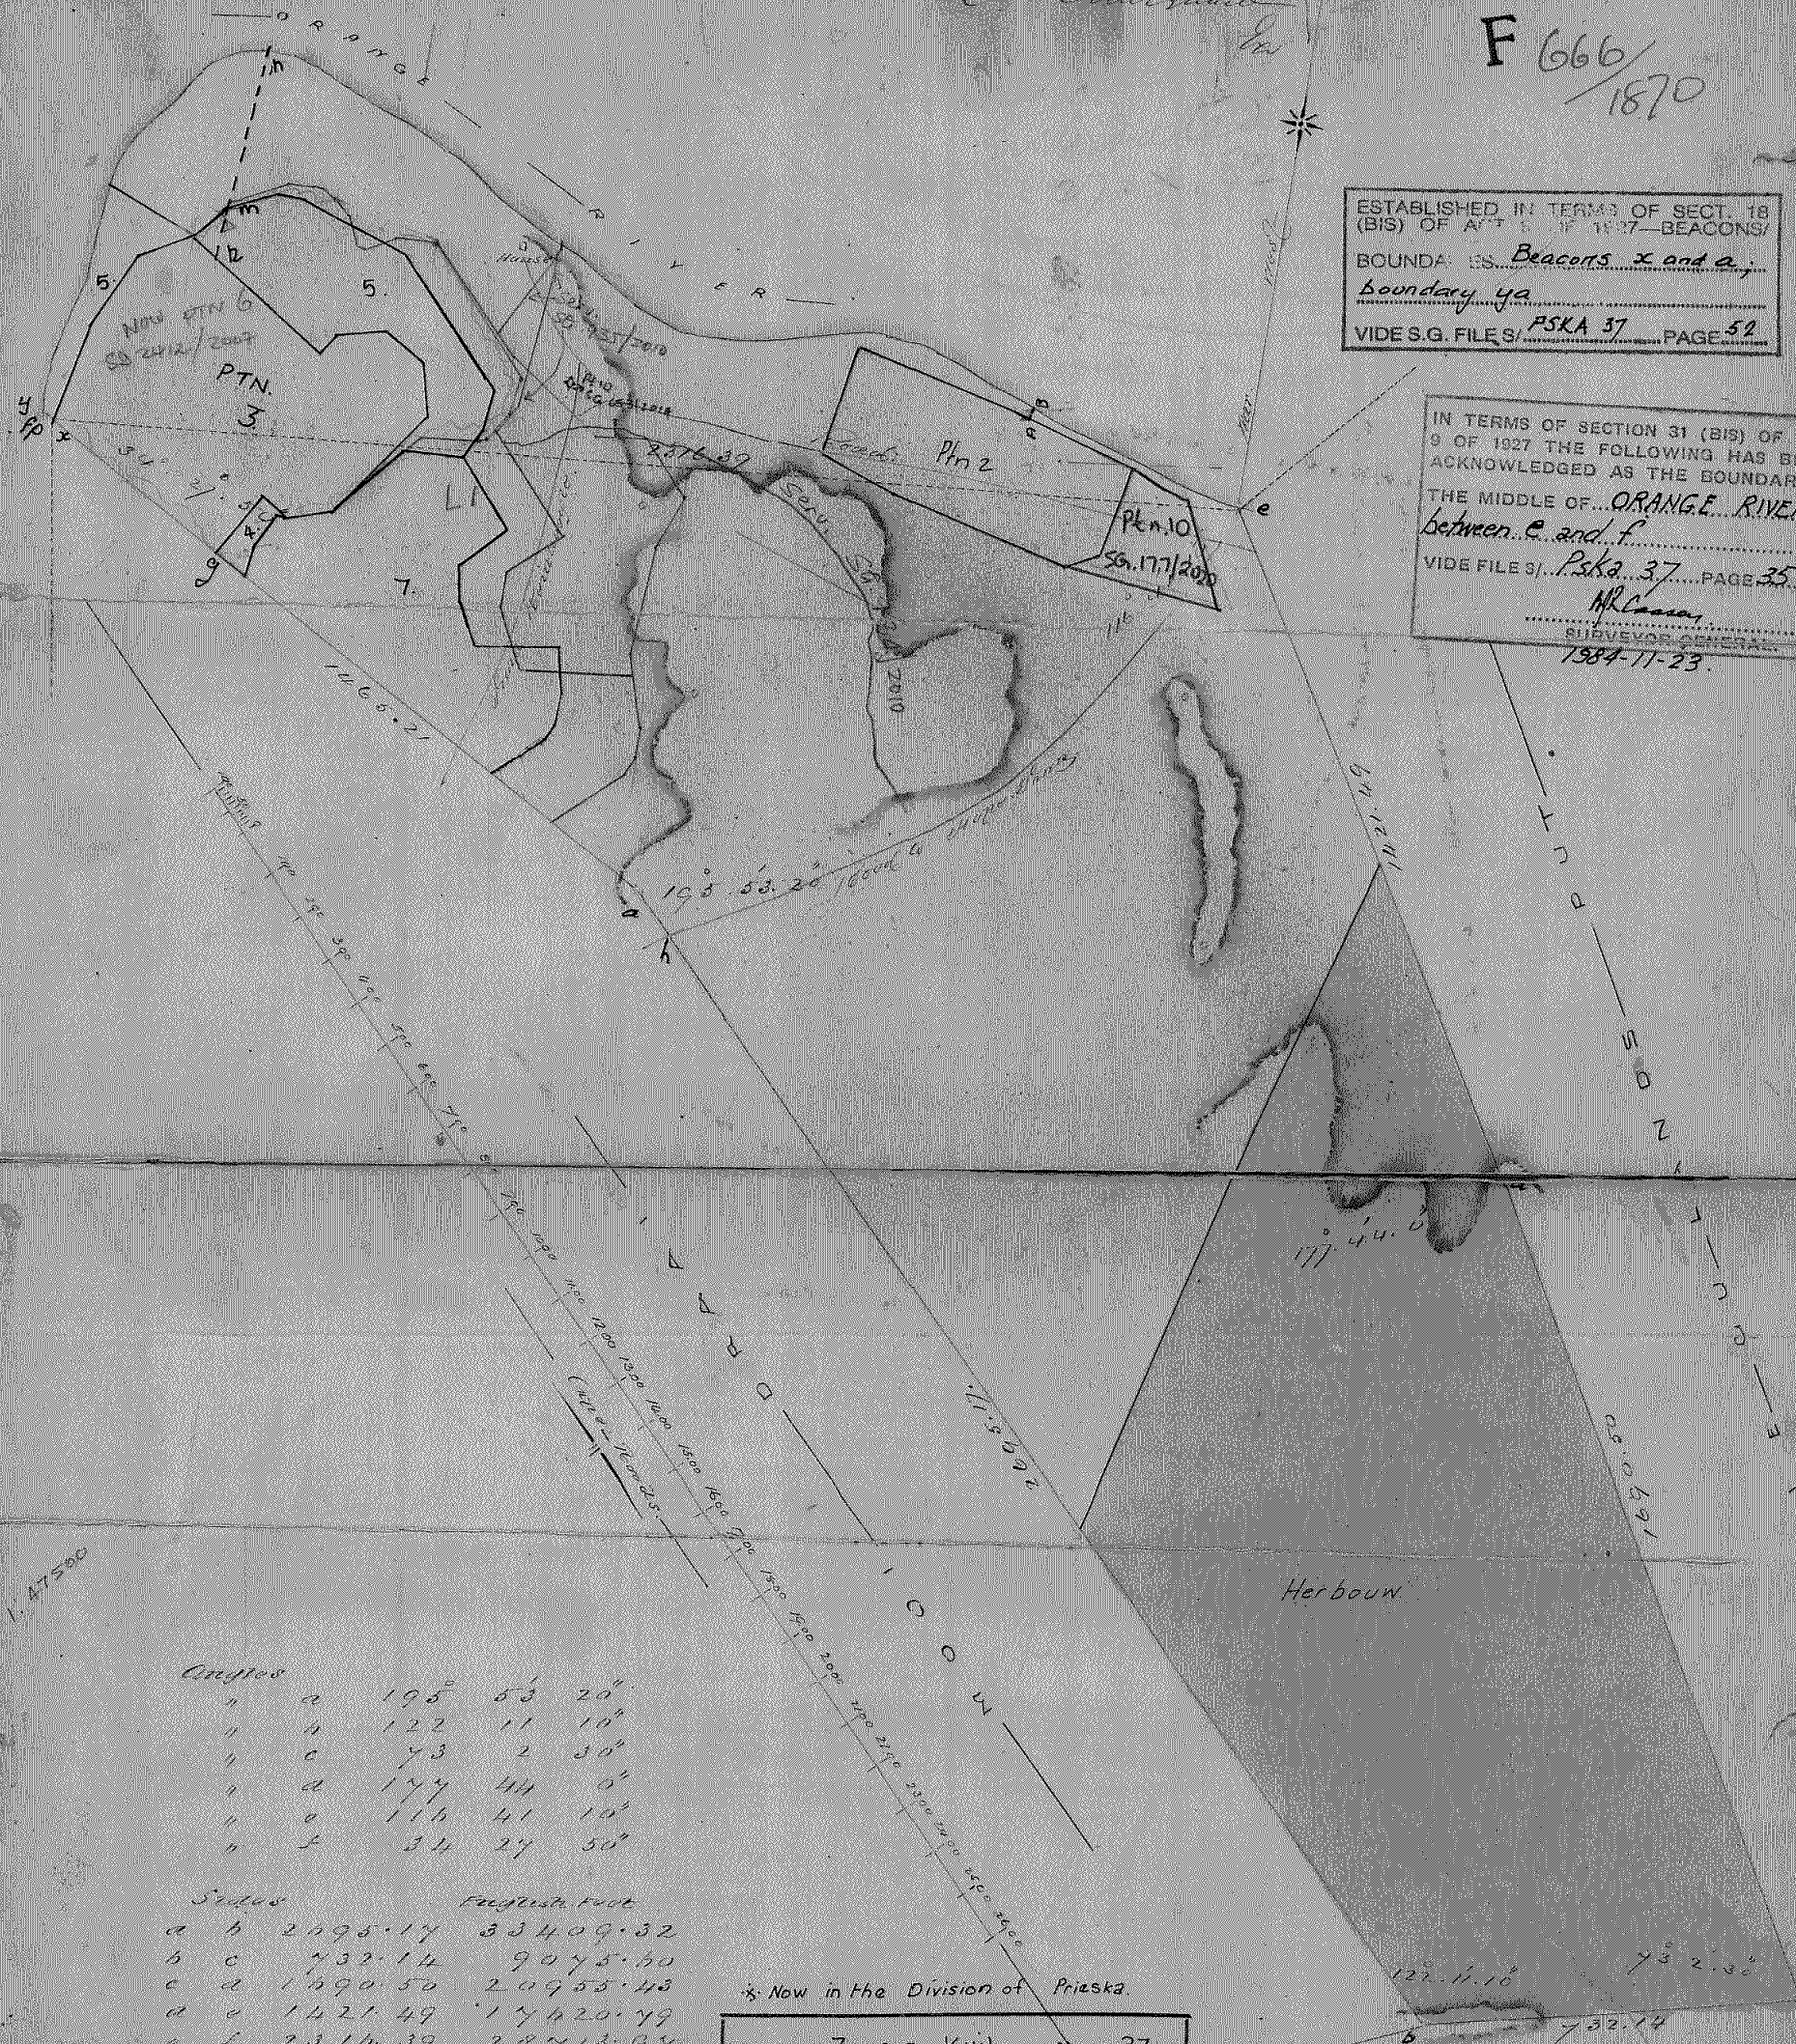

ESTABLISHED IN TERMS OF SECT. 18 (BIS) OF ACT 19 OF 1927—BEACONS/
 BOUNDARY ES. Beacons x and a;
Boundary ya
 VIDE S.G. FILES/ PSKA 37 PAGE 52

IN TERMS OF SECTION 31 (BIS) OF ACT 9 OF 1927 THE FOLLOWING HAS BEEN ACKNOWLEDGED AS THE BOUNDARY—
 THE MIDDLE OF ORANGE RIVER
between e and f
 VIDE FILES/ PSKA 37 PAGE 35
MR. L. J. van der Merwe
 SURVEYOR GENERAL
 1984-11-23

Angles

a	195° 53' 20"
b	122° 11' 10"
c	73° 2' 30"
d	144° 44' 0"
e	116° 41' 10"
f	34° 27' 50"

Sides

a	2095.17	English Feet	33409.32
b	432.14		9075.30
c	1090.50		20955.43
d	1421.49		17420.79
e	2316.39		28713.97
f	1403.21		10133.94
			101320.90 = 124937.25
		English Acres	14004.3789

Now in the Division of Prieska
 The farm Zwem Kuil No. 37

ZWEM KUIL
 LOT XXII

The above Diagram lettered a b c d e f represents the Government Farm called **ZWEM KUIL** in extent 8035 Morgen. Square. Roads, situated in the Division of Hope Town. Fieldcorner by De Hoop. Bounded North by the Orange River East by Piegularids Put. South East by Blauw Bosch Dam and South West by Moor Drain.

FOR LIST OF DEDUCTIONS SEE BACK OF DIAGRAM.
 VIR AFTEKKINGS SIEN KEERAY.

NOTE Present at the erection of beacons. M. Stewart

Surveyed and planned
 by me
 J. G. van der Merwe
 Govt. Surveyor

Ho. 8-7. August. 1870

for 1869