

F


No. 4915, 1914

Tracing

Approved

4915
1914
W. Murray
Surveyor General.

16

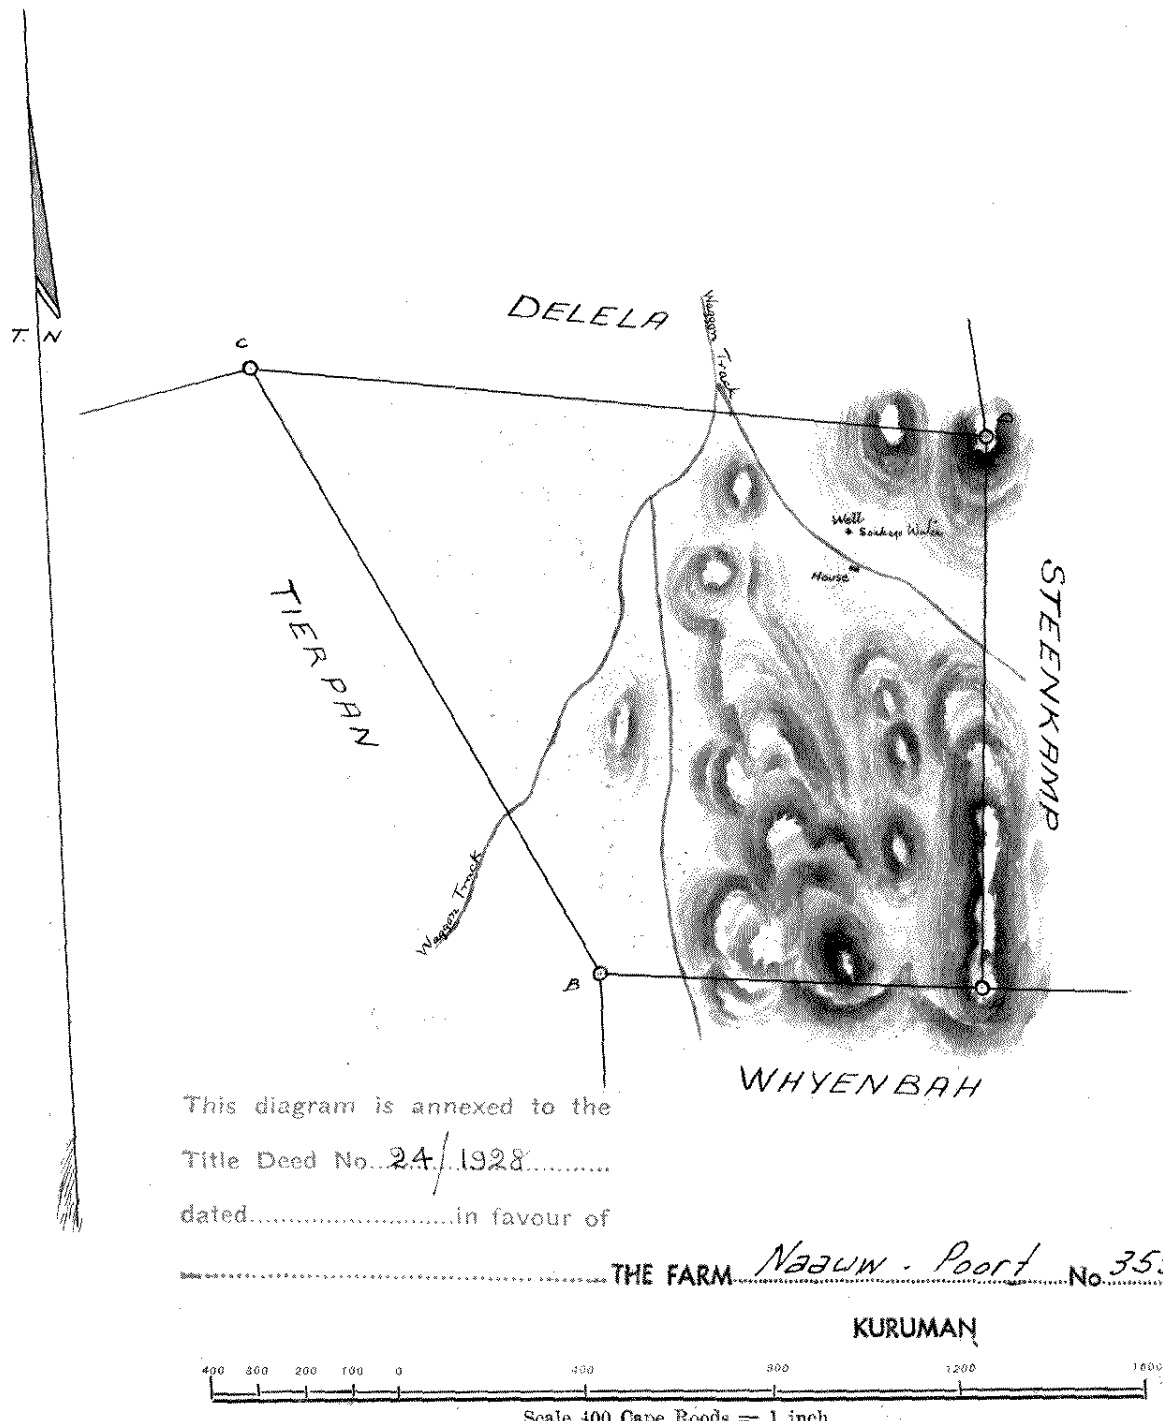

This diagram is annexed to the
Title Deed No. 24/1928
dated.....in favour of

THE FARM NAAUW-POORT No 353

KURUMAN

Scale 400 Cape Roods = 1 inch.

SIDES Cape Roods.			
AB	819.11		
BC	1493.64		
CD	1586.12		
DA	1175.39		
ANGLES.			
A	89	53	50
B	120	49	50
C	55	17	40
D	93	58	40
CO-ORDINATES.			
Y		X	
A	+15880.44	-8757.19	
B	+16698.30	-8802.39	
C	+17391.82	-10125.25	
D	+15817.65	-9930.90	

The above diagram lettered *ABCD* represents 2425 Morgen
195 Square Roods of land situate in Field-Corsetcy No. 5, Korannaberg
DIVISION OF KURUMAN, being the farm NAAUW-POORT

Bounded N. by Delela
E. " Steenkamp
S. " Whyenbah
SW. " Tierpan

Surveyed and beaconsed by me according to regulations.
1913 - 1914.

J. C. Chubb
Government Land Surveyor.

I certify that this Diagram belongs to the Title Deed this day issued
in favour of

Department of Lands,
Pretoria.

Secretary for Lands

HL-3.